




3 Left Elevation
1 : 40

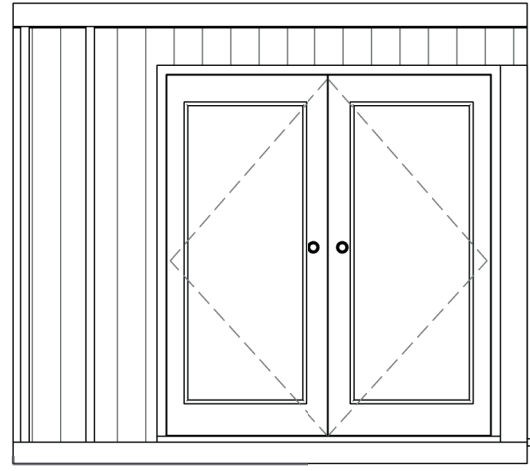


2 Front Elevation
1 : 40

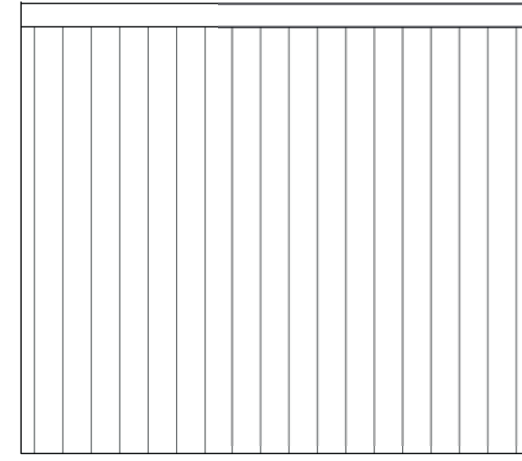


4 Back Elevation
1 : 40

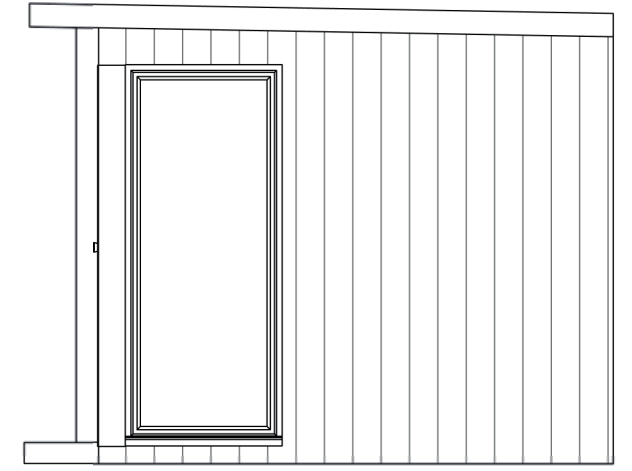

5 Right Elevation
1 : 40

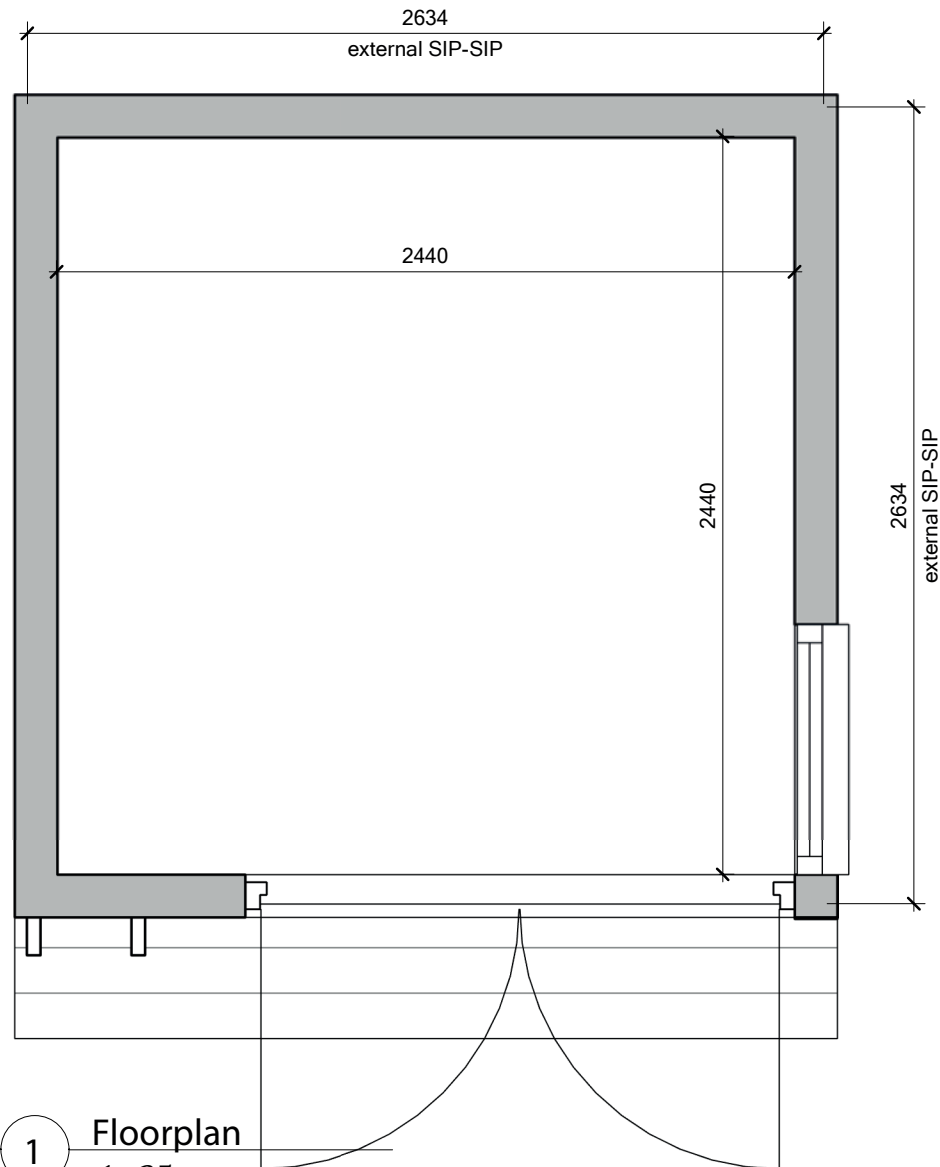


1 Floorplan
1 : 25

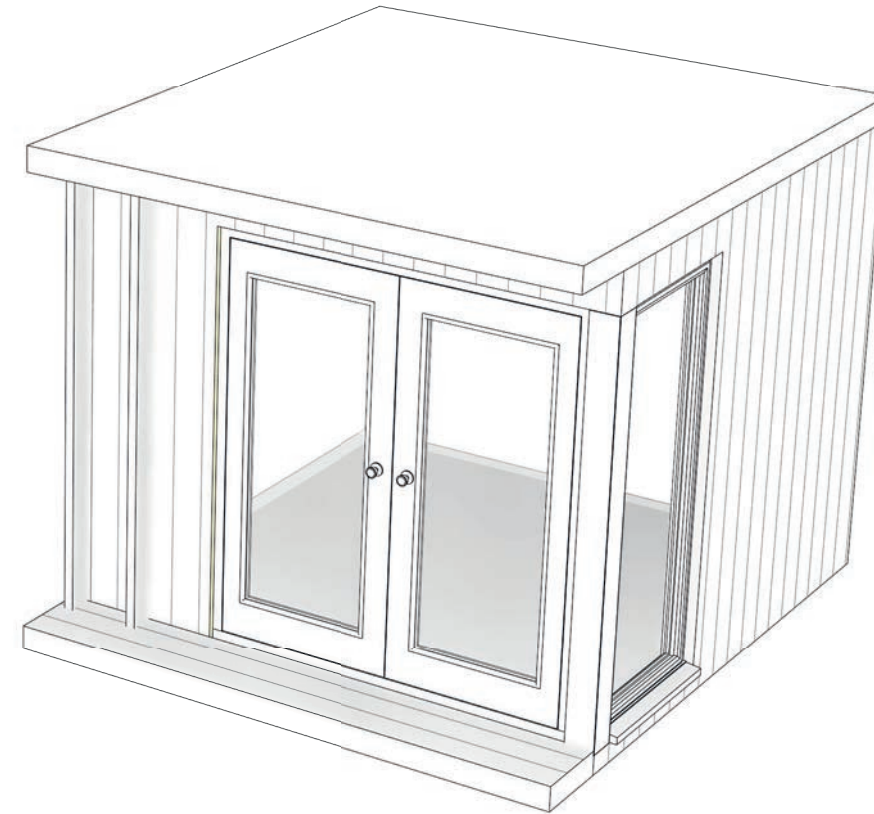


Rev	Description		
Client			


Drawing Title			
Sheet Title			
DRAFT/FOR APPROVAL/ISSUED			
DRAWN		Drawing No:	Rev:
DATE			
SHEET No			

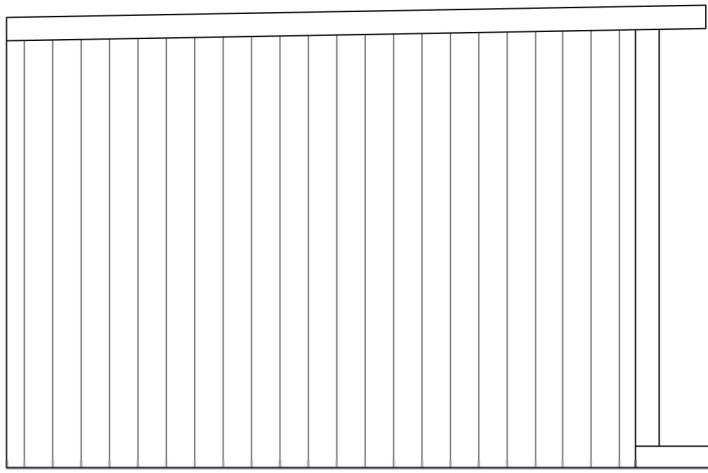

3 Left Elevation
1 : 40

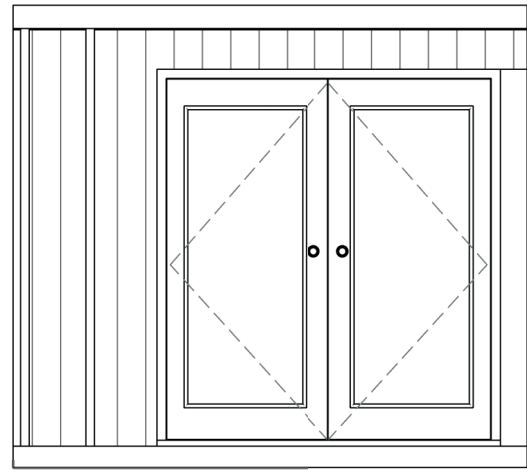


2 Front Elevation
1 : 40

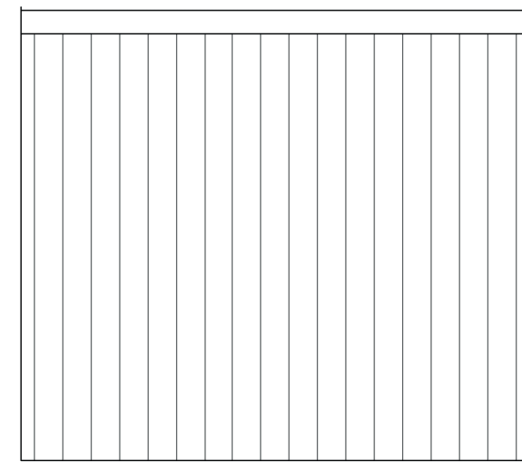


4 Back Elevation
1 : 40




5 Right Elevation
1 : 40

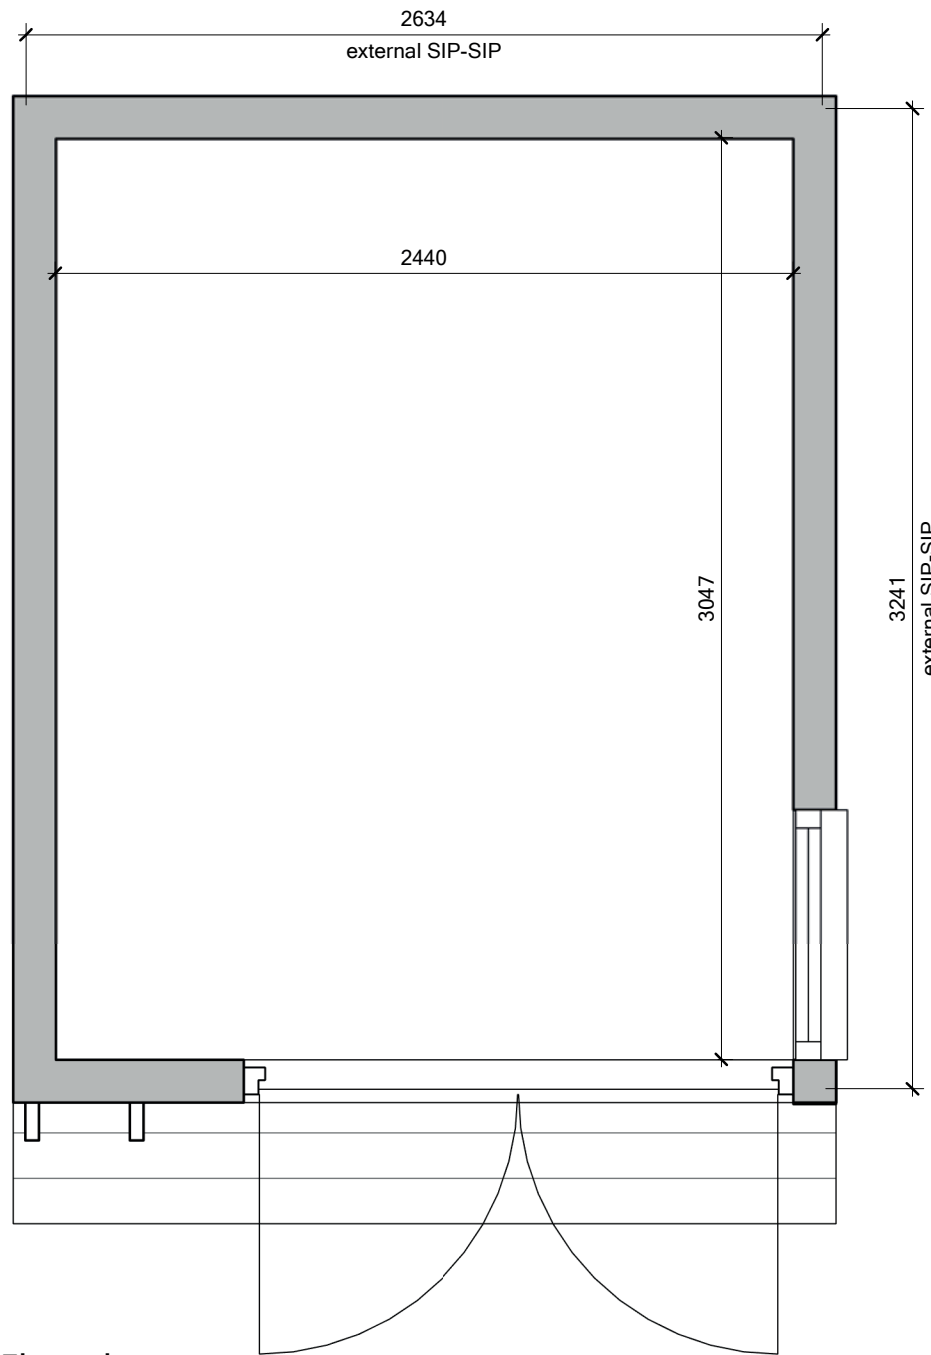


1 Floorplan
1 : 25

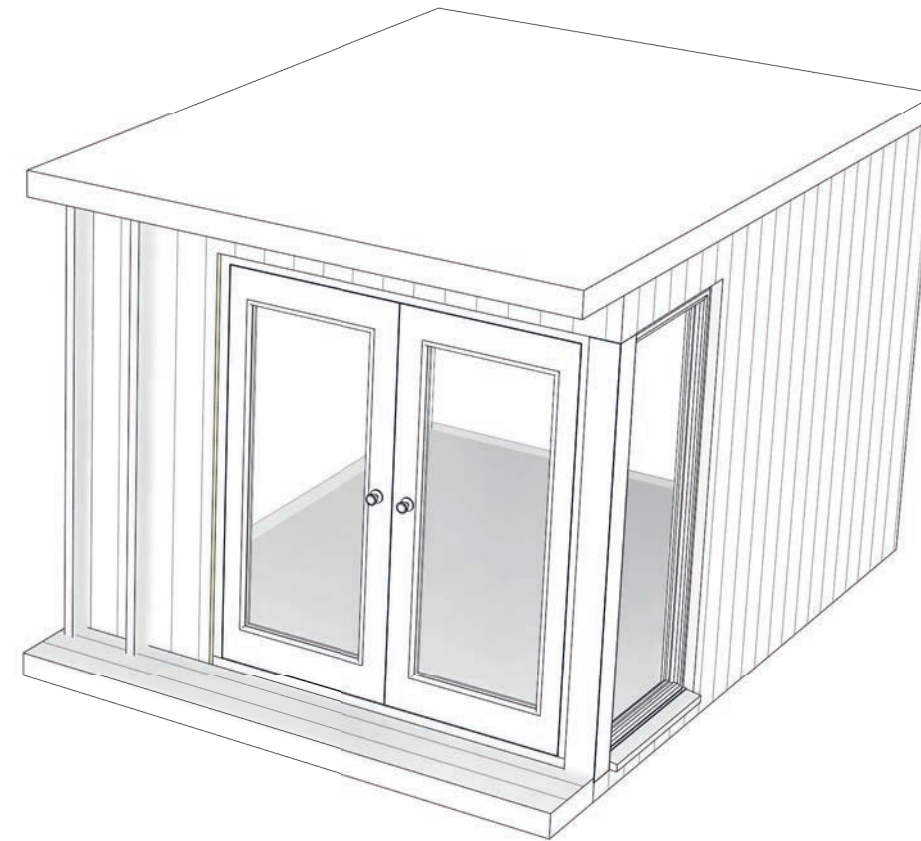


Rev	Description		
Client			
Drawing Title			
Sheet Title			
DRAFT/FOR APPROVAL/ISSUED			
DRAWN		Drawing No:	Rev:
DATE			
SHEET No			

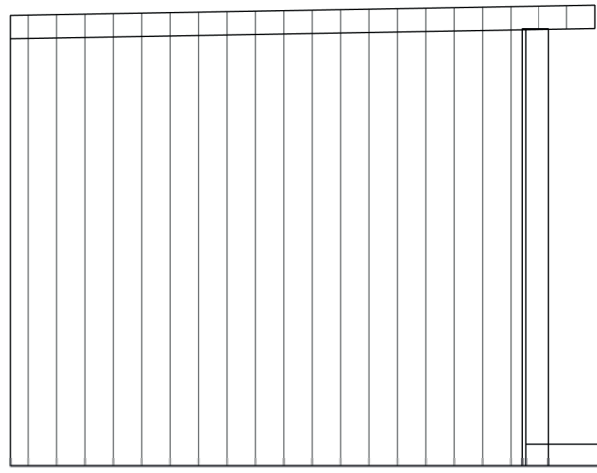


3 Left Elevation
1:40

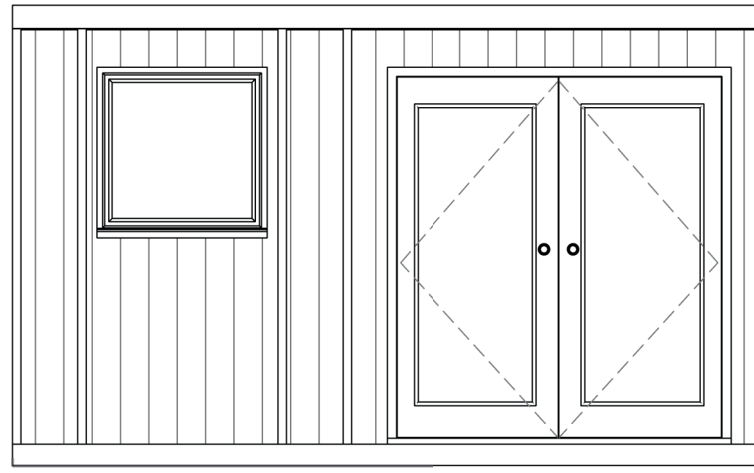


2 Front Elevation
1:40

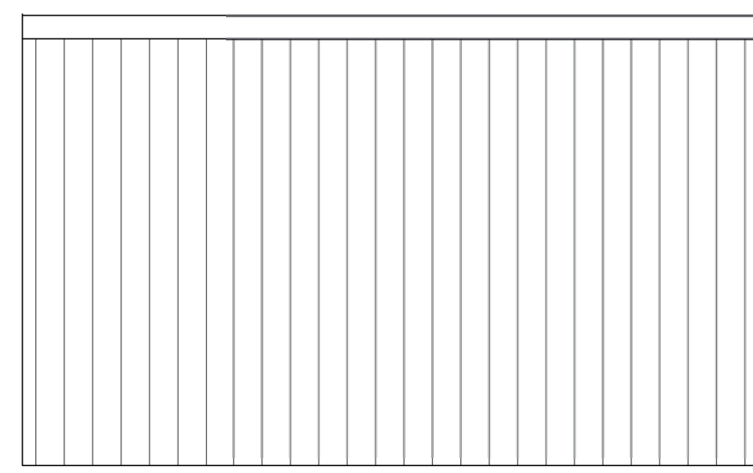


4 Back Elevation
1:40

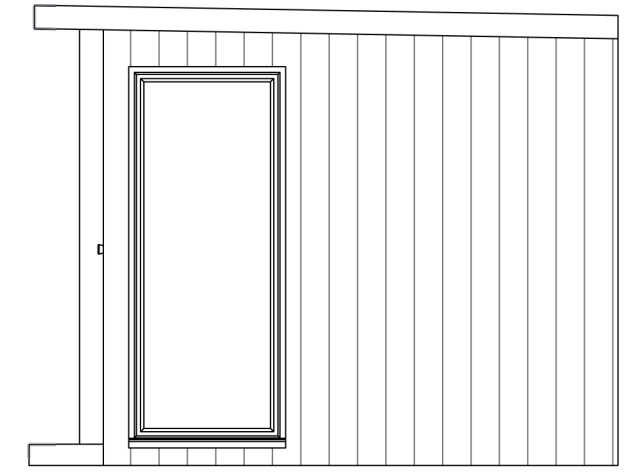

5 Right Elevation
1:40

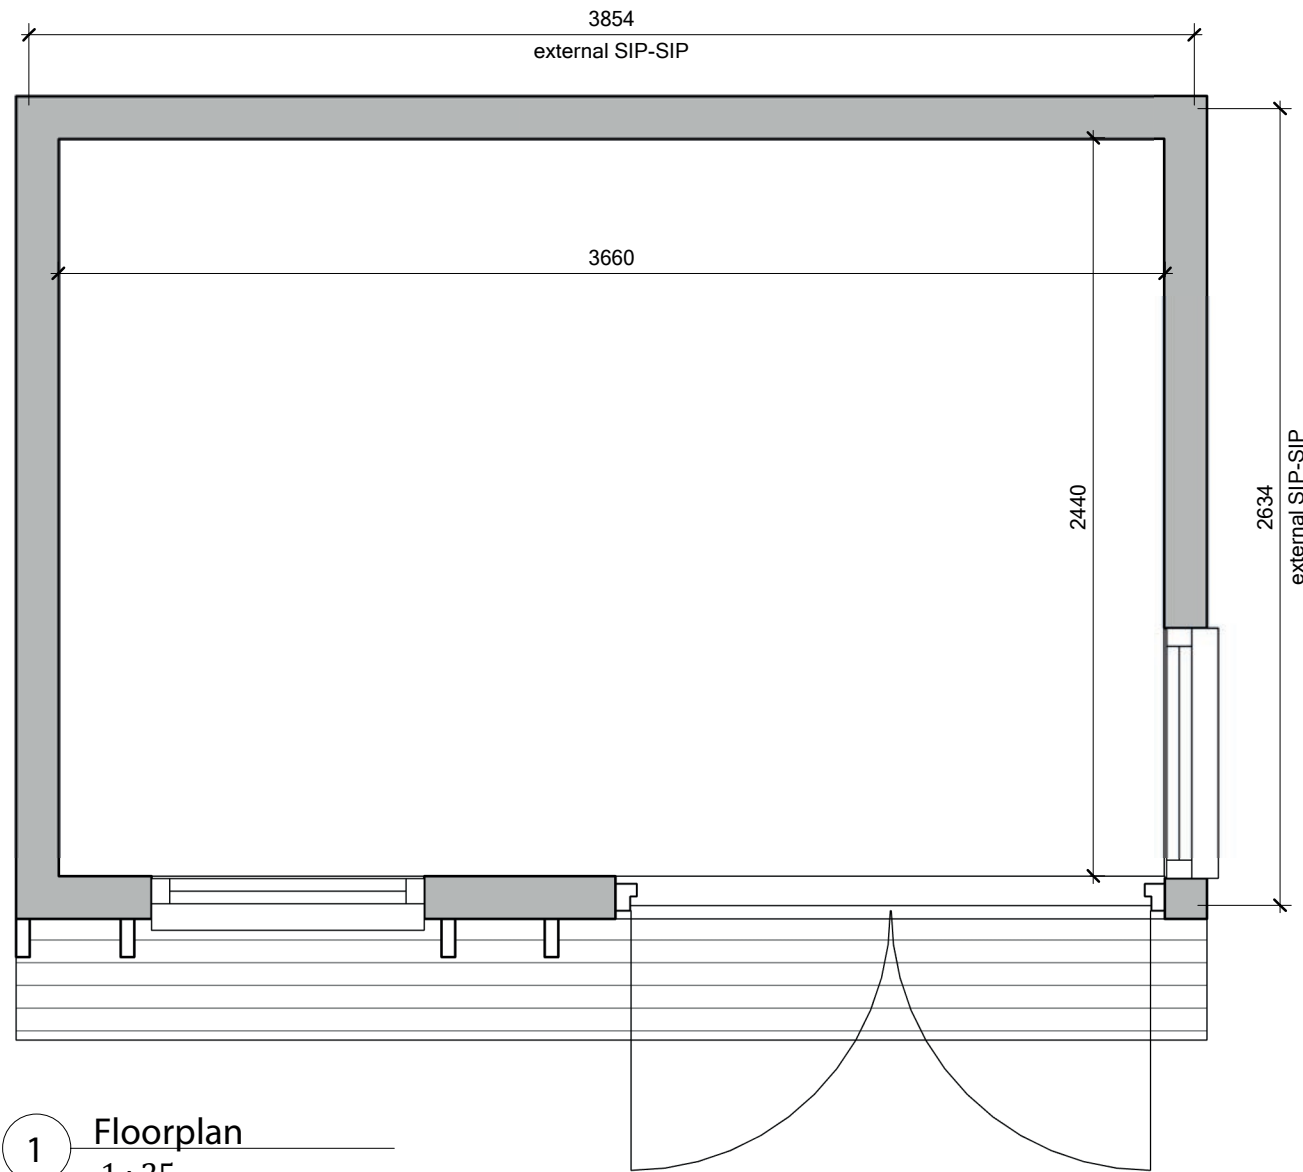


1 Floorplan
1:25

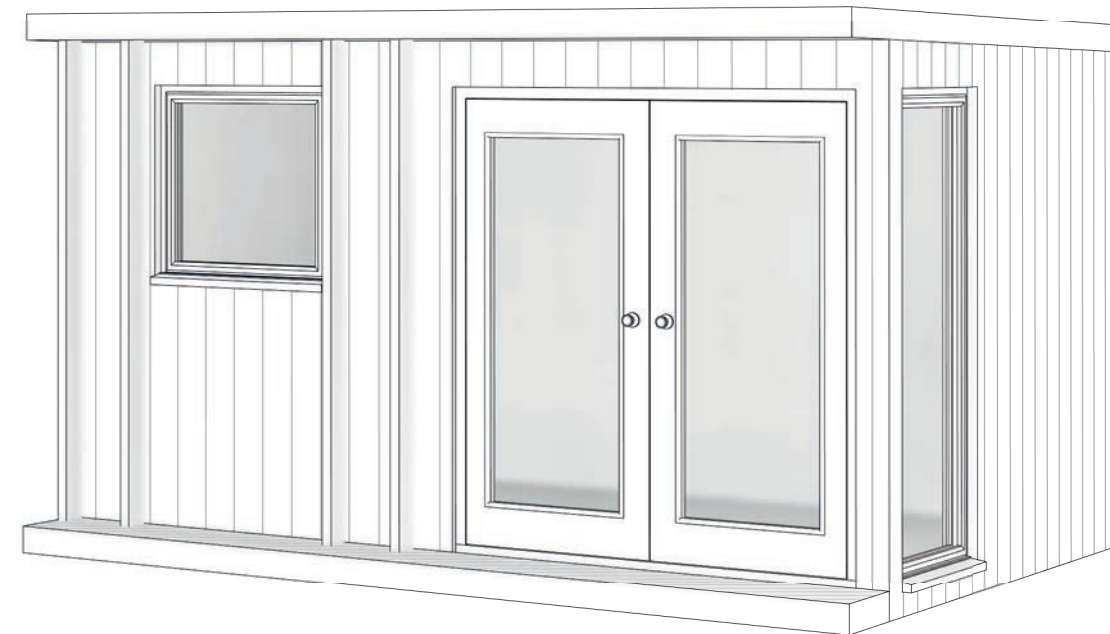


Rev	Description
Client	


Drawing Title	
Sheet Title	
DRAFT/FOR APPROVAL/ISSUED	
DRAWN	
DATE	
SHEET No	

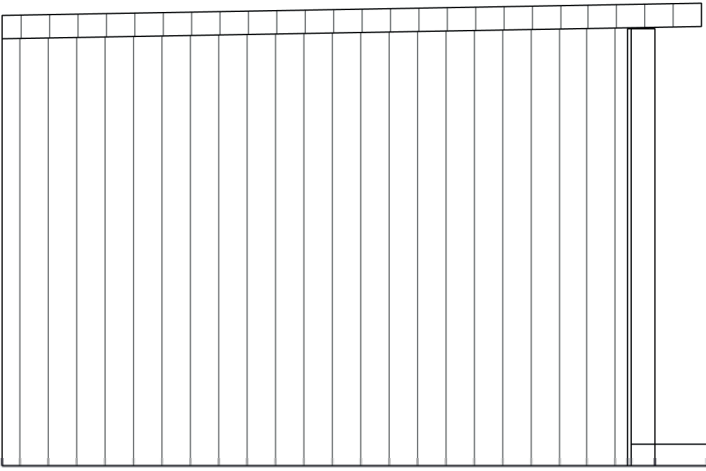


3 Left Elevation
1:40

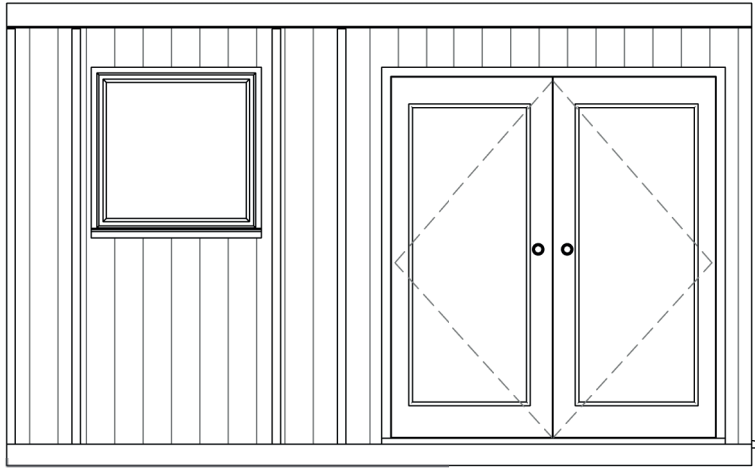


2 Front Elevation
1:40

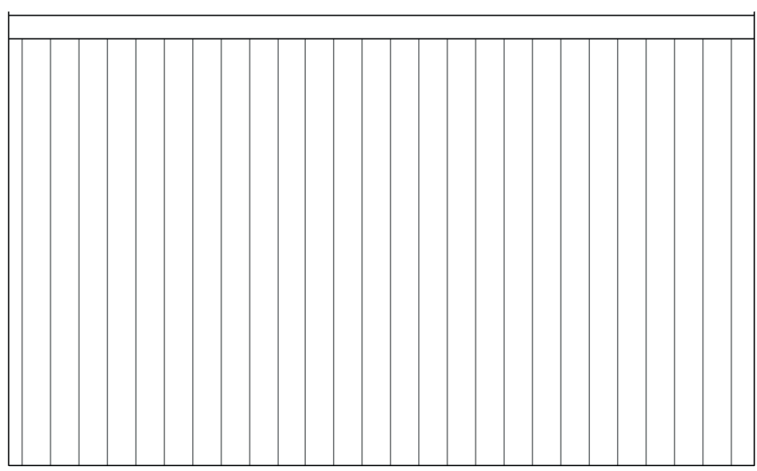


4 Back Elevation
1:40

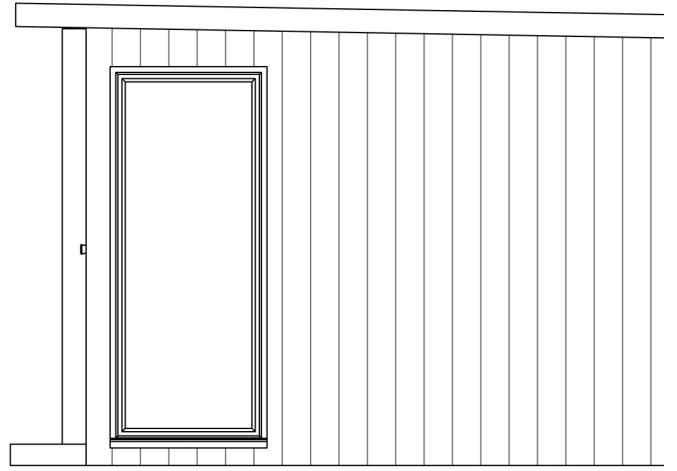

5 Right Elevation
1:40

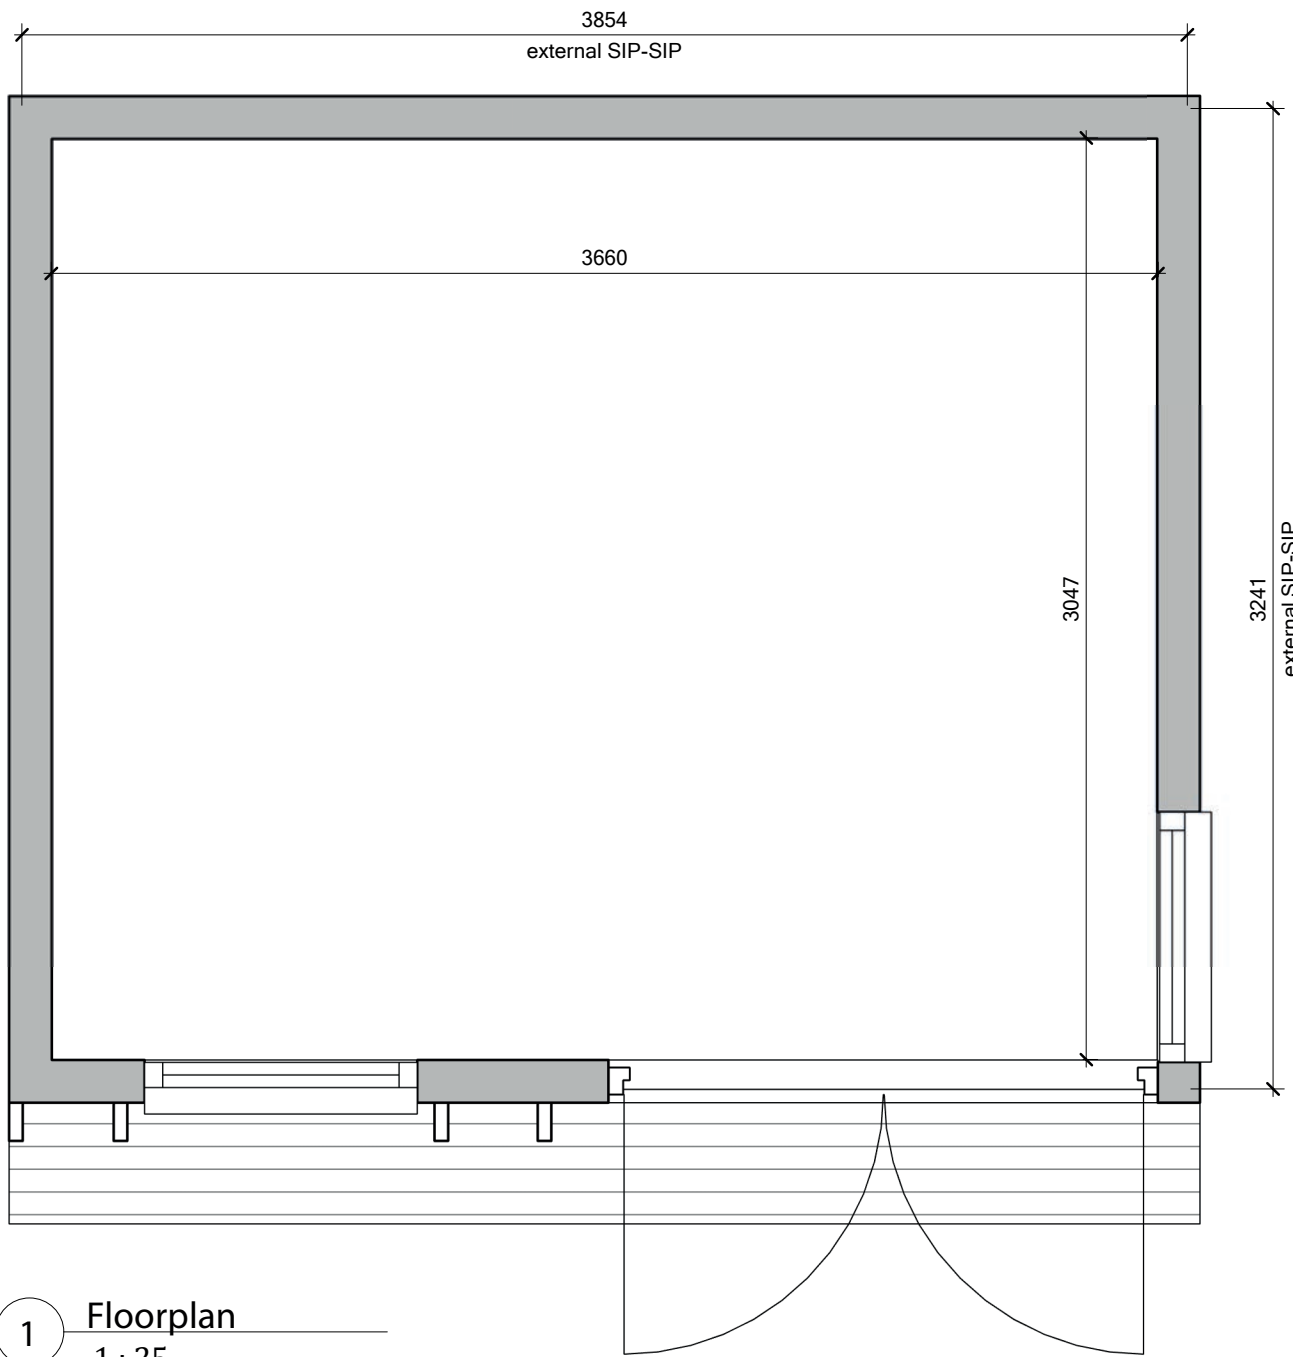


1 Floorplan
1:25

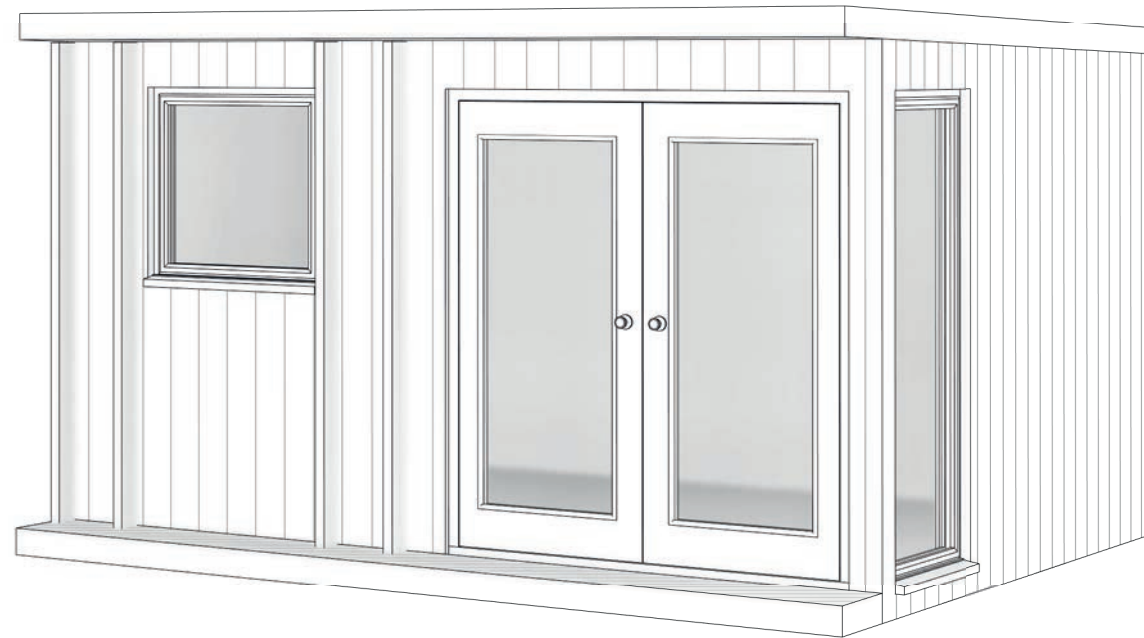


Rev	Description		
Client			


Drawing Title			
Sheet Title			
DRAFT/FOR APPROVAL/ISSUED			
DRAWN		Drawing No:	Rev:
DATE			
SHEET No			

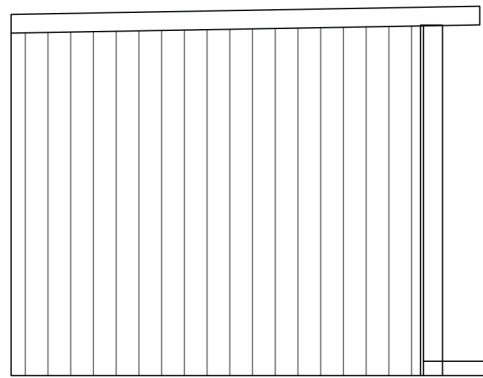


3 Left Elevation
1 : 50

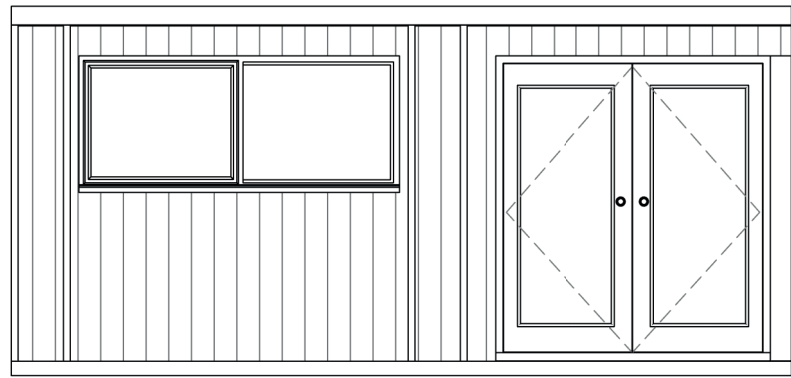


2 Front Elevation
1 : 50

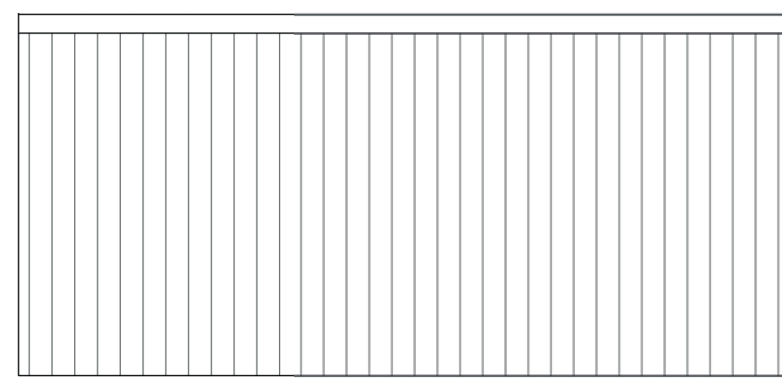

4 Back Elevation
1 : 50

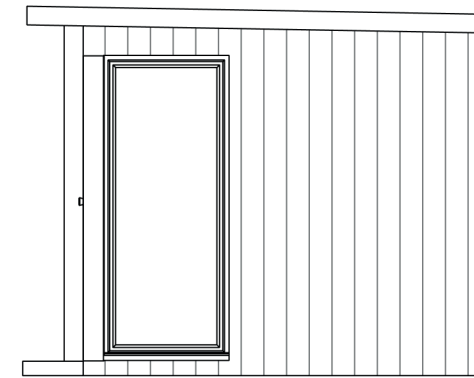

5 Right Elevation
1 : 50

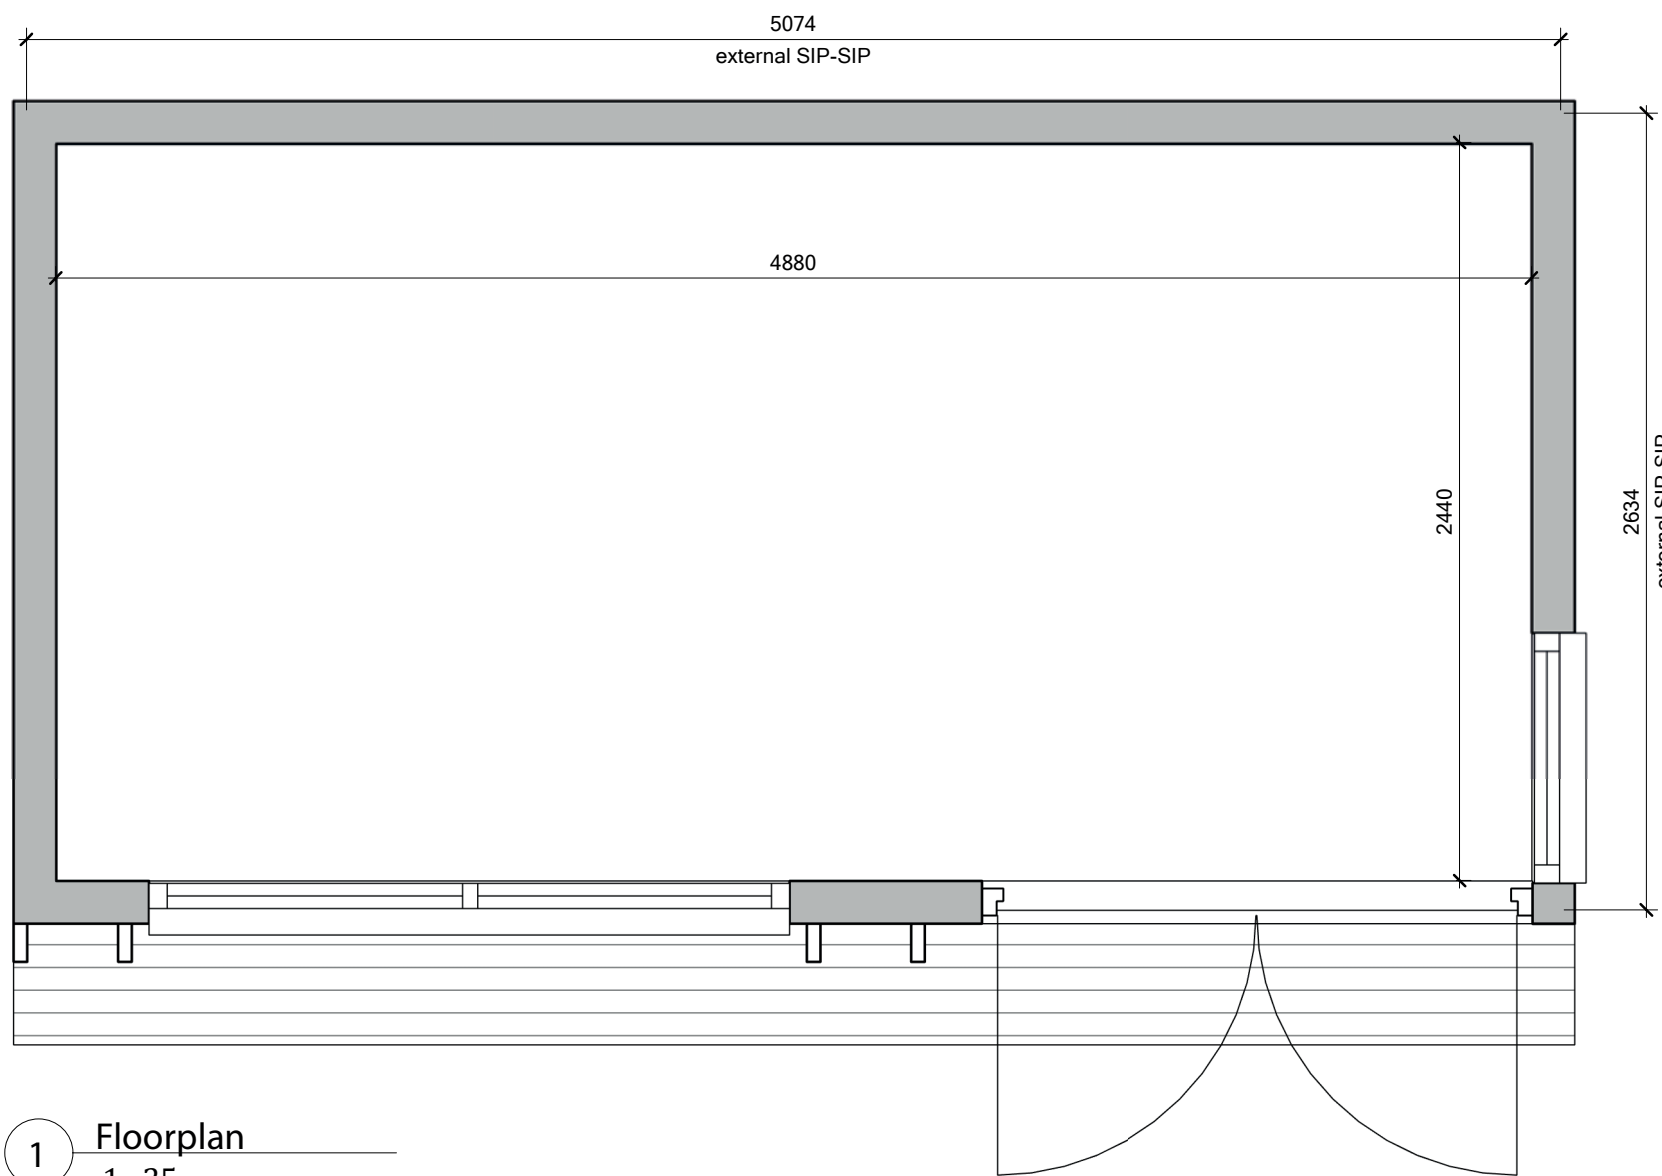


1 Floorplan
1 : 25




Rev	Description		
Client			


Drawing Title			
Sheet Title			
DRAFT/FOR APPROVAL/ISSUED			
DRAWN		Drawing No:	Rev:
DATE			
SHEET No			

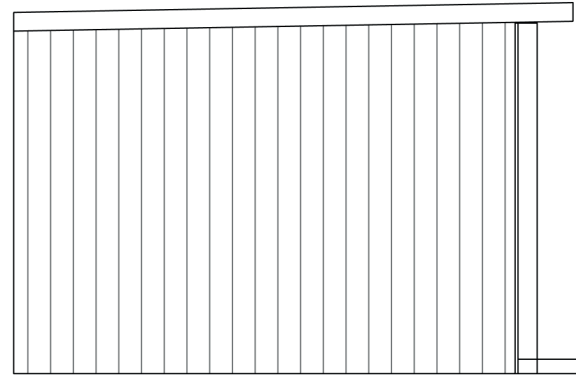


3 Left Elevation
1:50

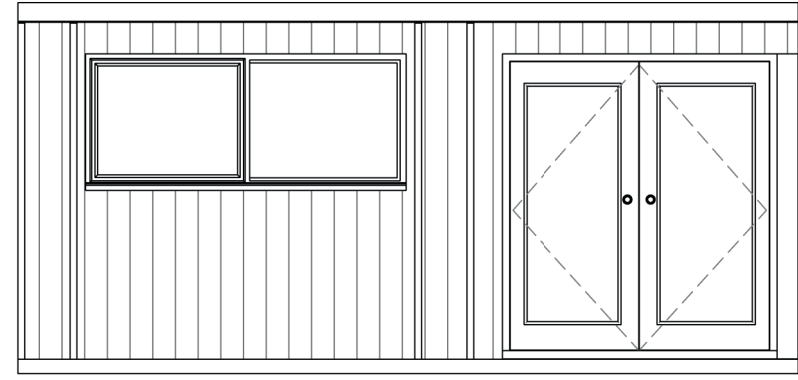


2 Front Elevation
1:50

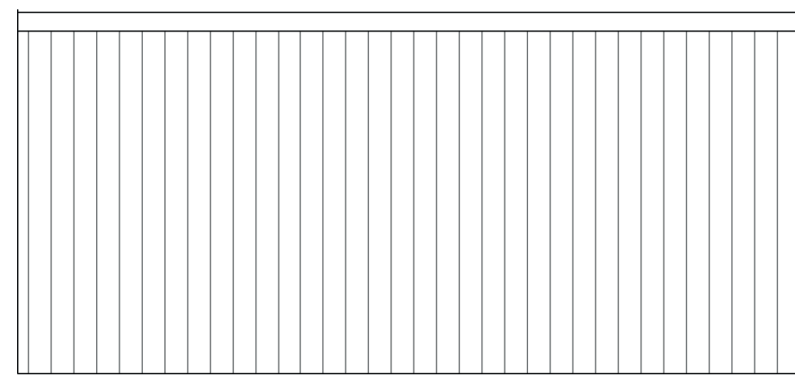

4 Back Elevation
1:50

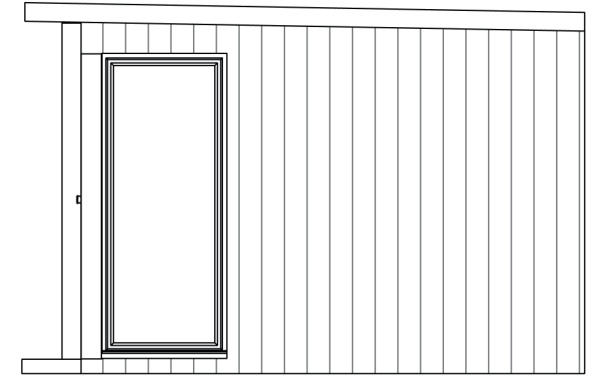


5 Right Elevation
1:50

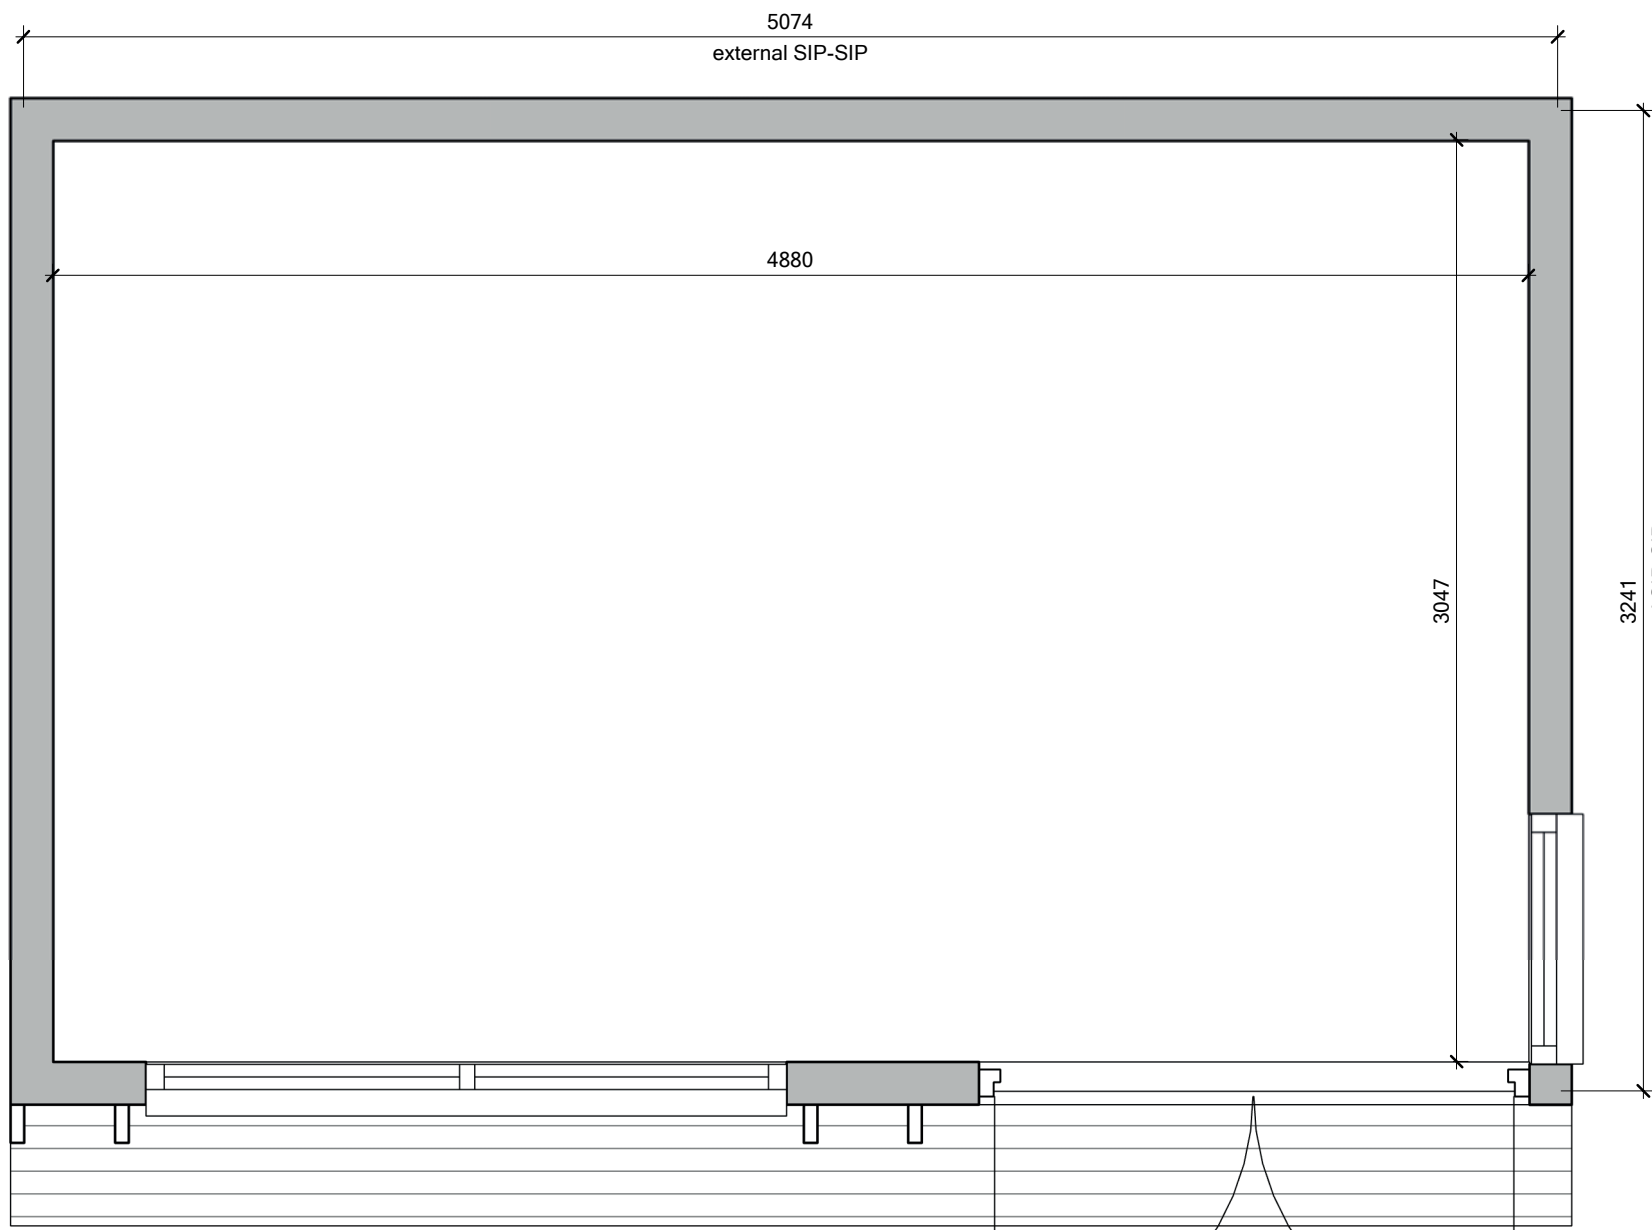


1 Floorplan
1:25




Rev	Description		
Client	---		
Drawing Title			
Sheet Title			
DRAFT/FOR APPROVAL/ISSUED			
DRAWN		Drawing No:	Rev:
DATE			
SHEET No			

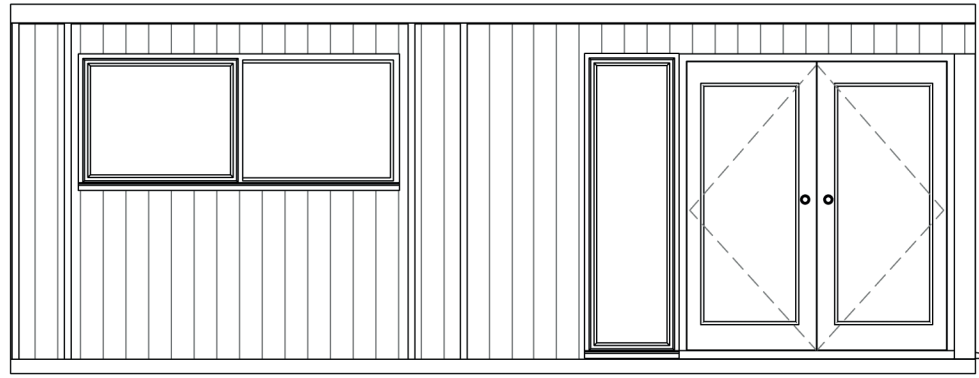


2 Front Elevation
1 : 50

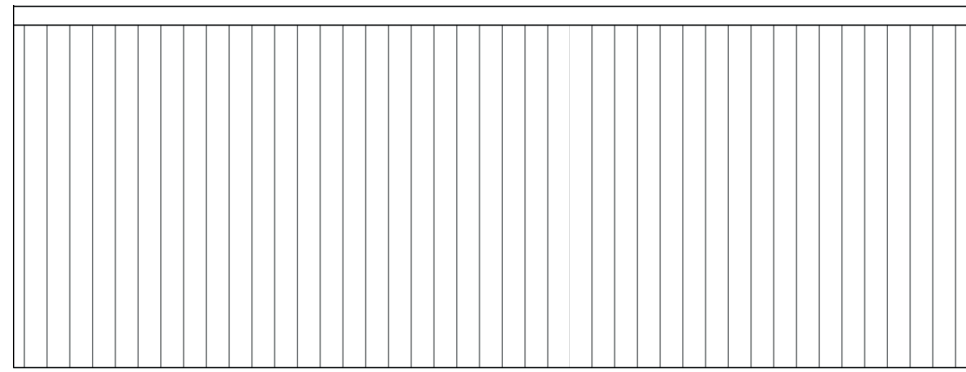


4 Back Elevation
1 : 50

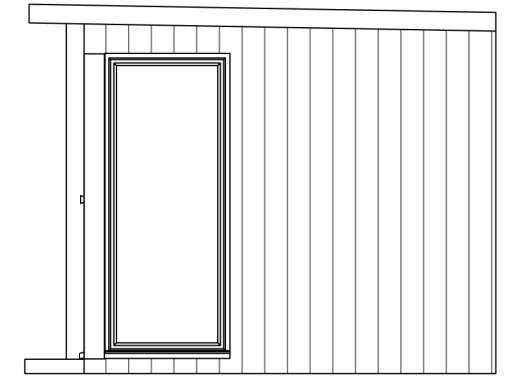

5 Right Elevation
1 : 50

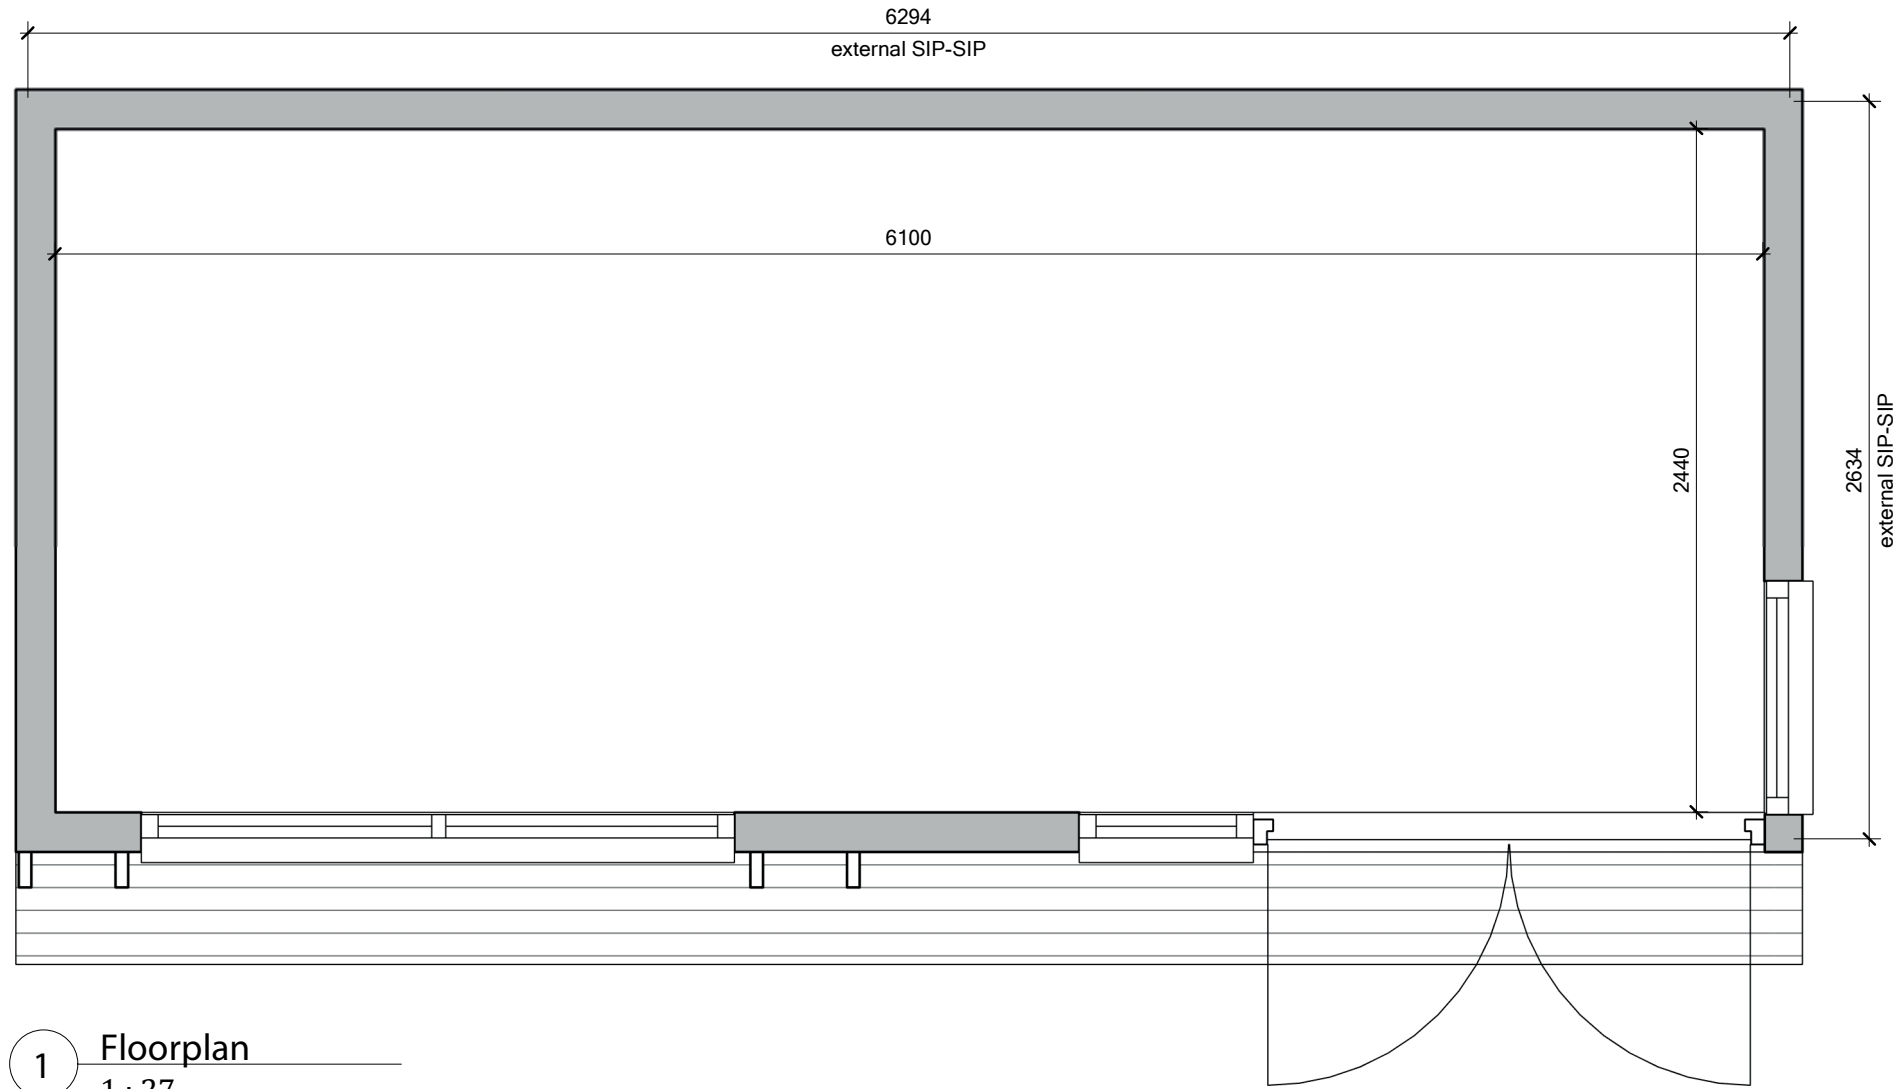

1 Floorplan
1 : 27

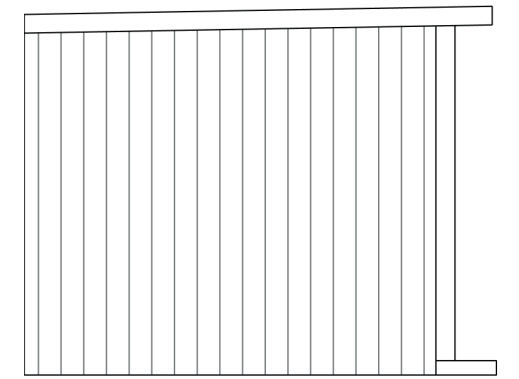

3 Left Elevation
1 : 50



Rev	Description


Client

Drawing Title


Sheet Title

DRAFT/FOR APPROVAL/ISSUED


DRAWN		Drawing No:	Rev:
DATE			
SHEET No			

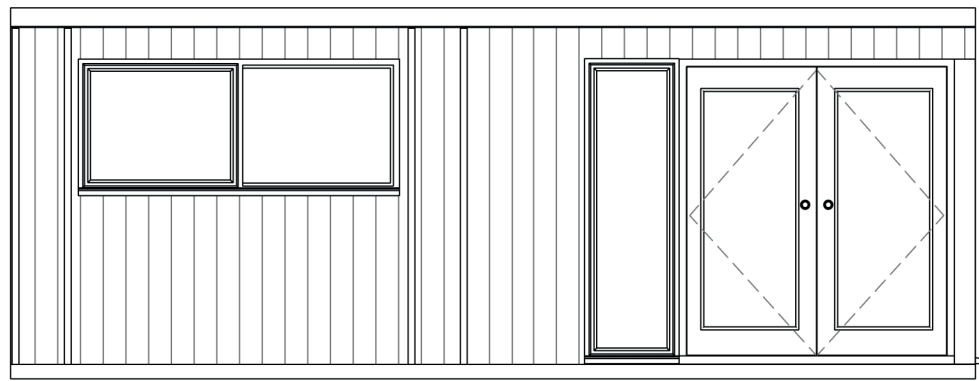


2 Front Elevation
1 : 50

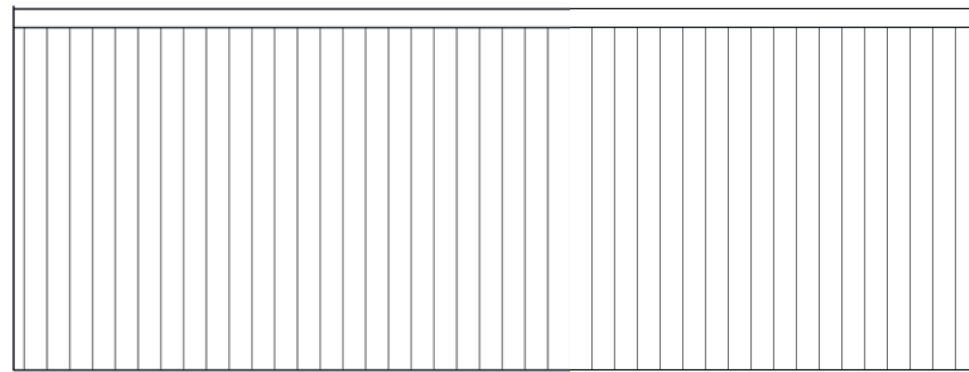


4 Back Elevation
1 : 50

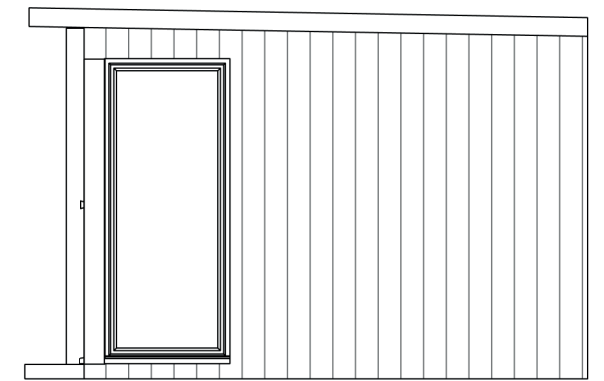

5 Right Elevation
1 : 50

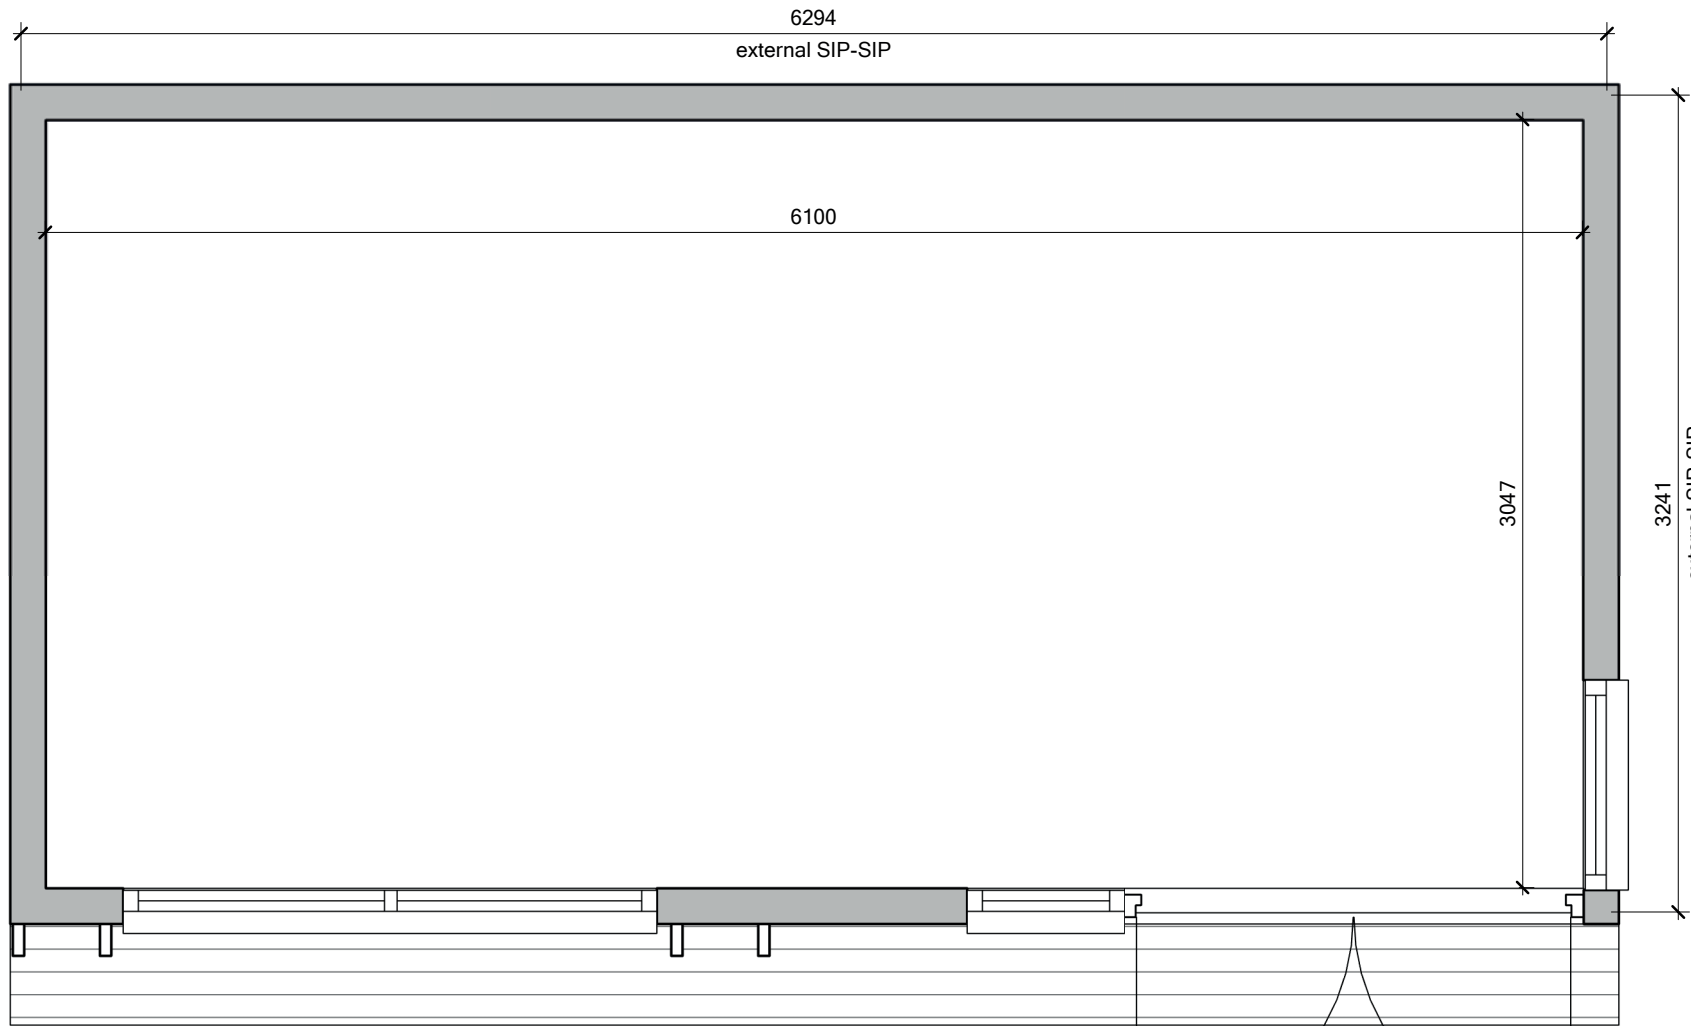

1 Floorplan
1 : 30

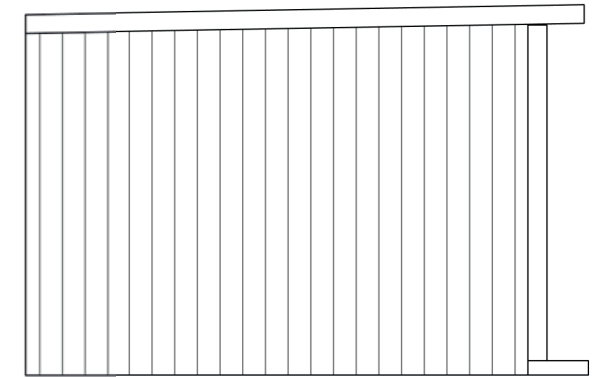

3 Left Elevation
1 : 50



Rev	Description

Client

Drawing Title

Sheet Title

DRAFT/FOR APPROVAL/ISSUED			
DRAWN		Drawing No:	Rev:
DATE			
SHEET No			