




3 Left Elevation
1:50

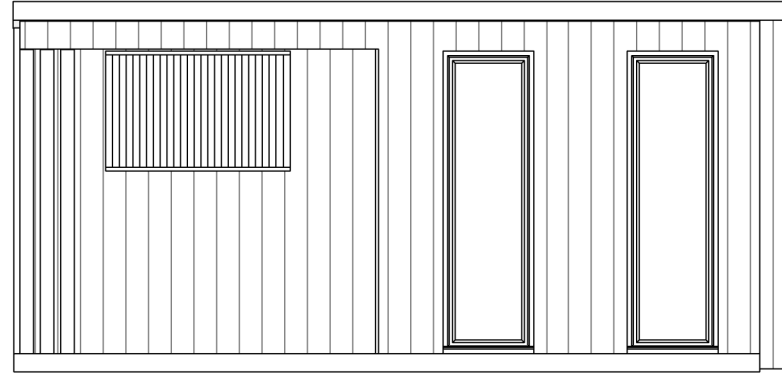


2 Front Elevation
1:50

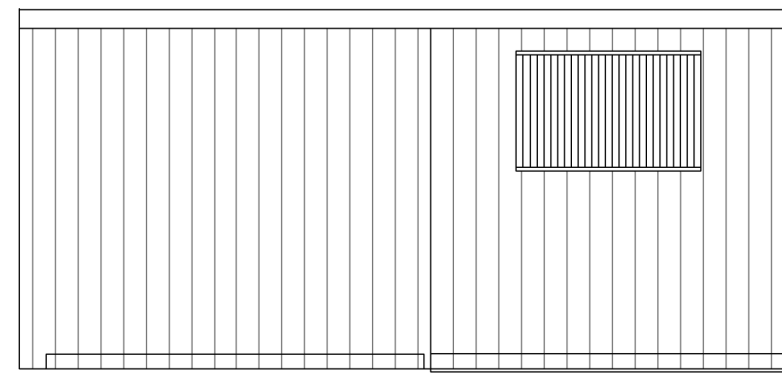

4 Back Elevation
1:50

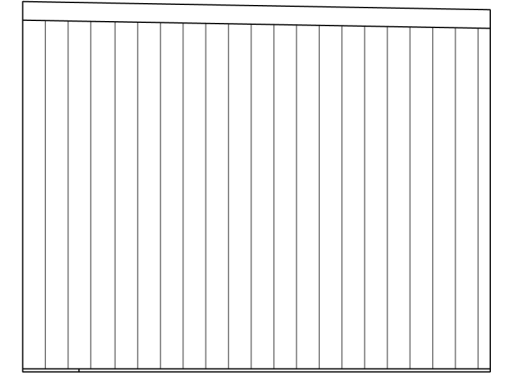


5 Right Elevation
1:50

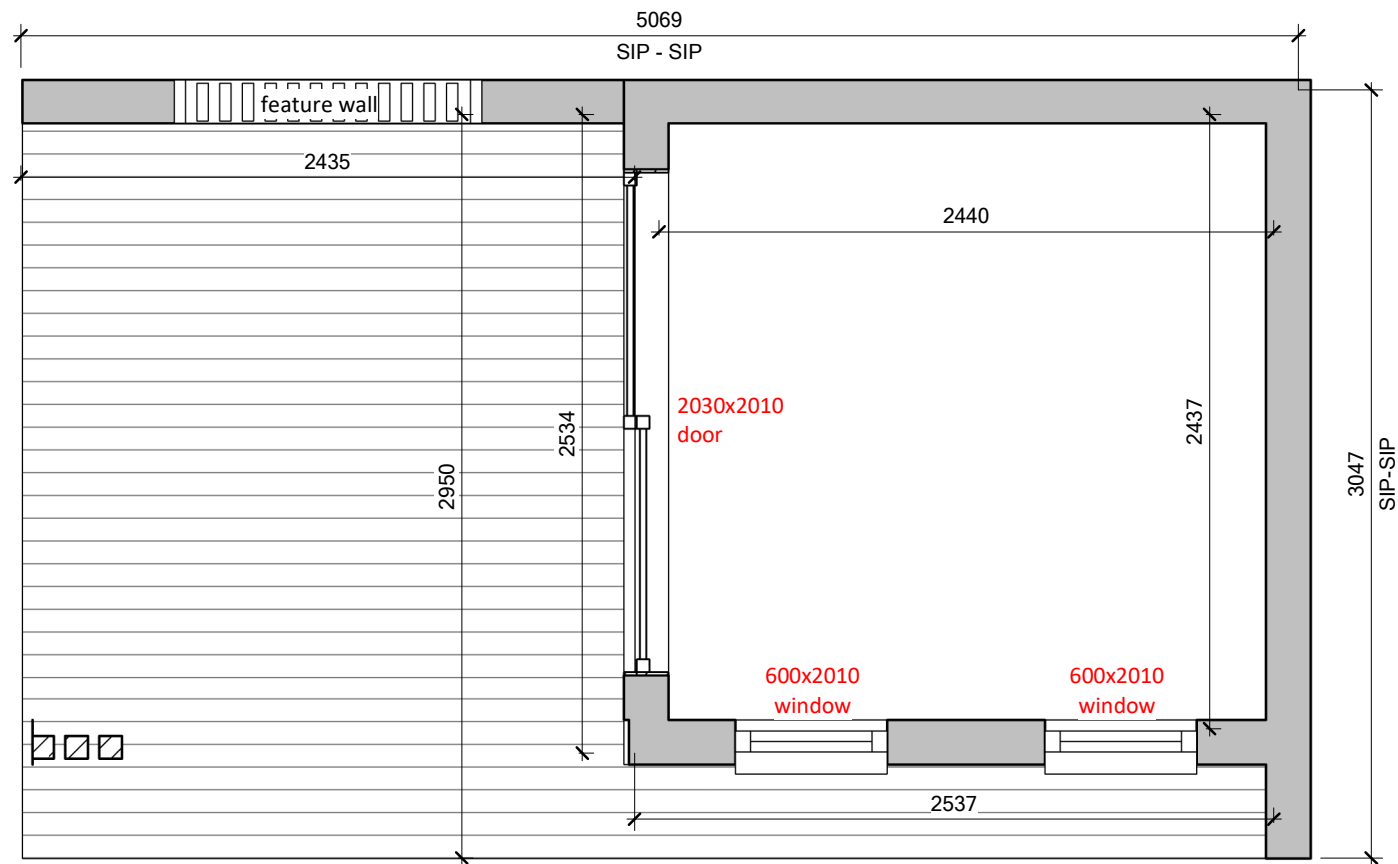


1 Floorplan
1:30

Rev	Description		
Client			


Drawing Title			
OS-GR-S17.S			
Sheet Title			
Plan & Elevation			
DRAFT/FOR APPROVAL/ISSUED			
DRAWN	--	Drawing No:	Rev:
DATE		--	
SHEET No	00		

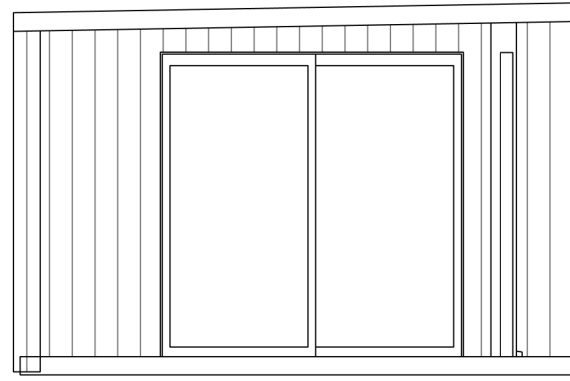


3 Left Elevation
1 : 50

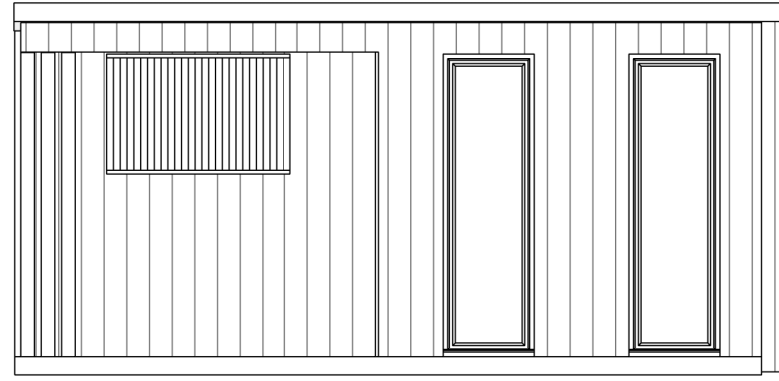


2 Front Elevation
1 : 50

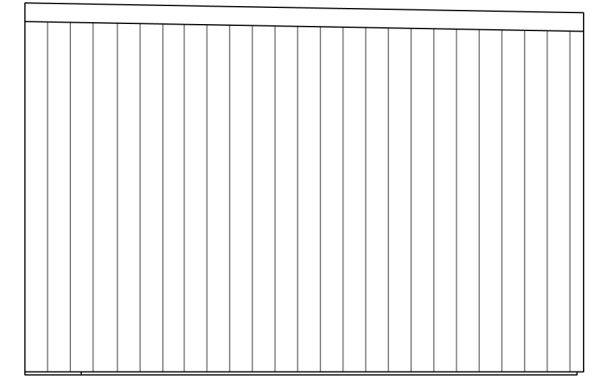

5 Right Elevation
1 : 50

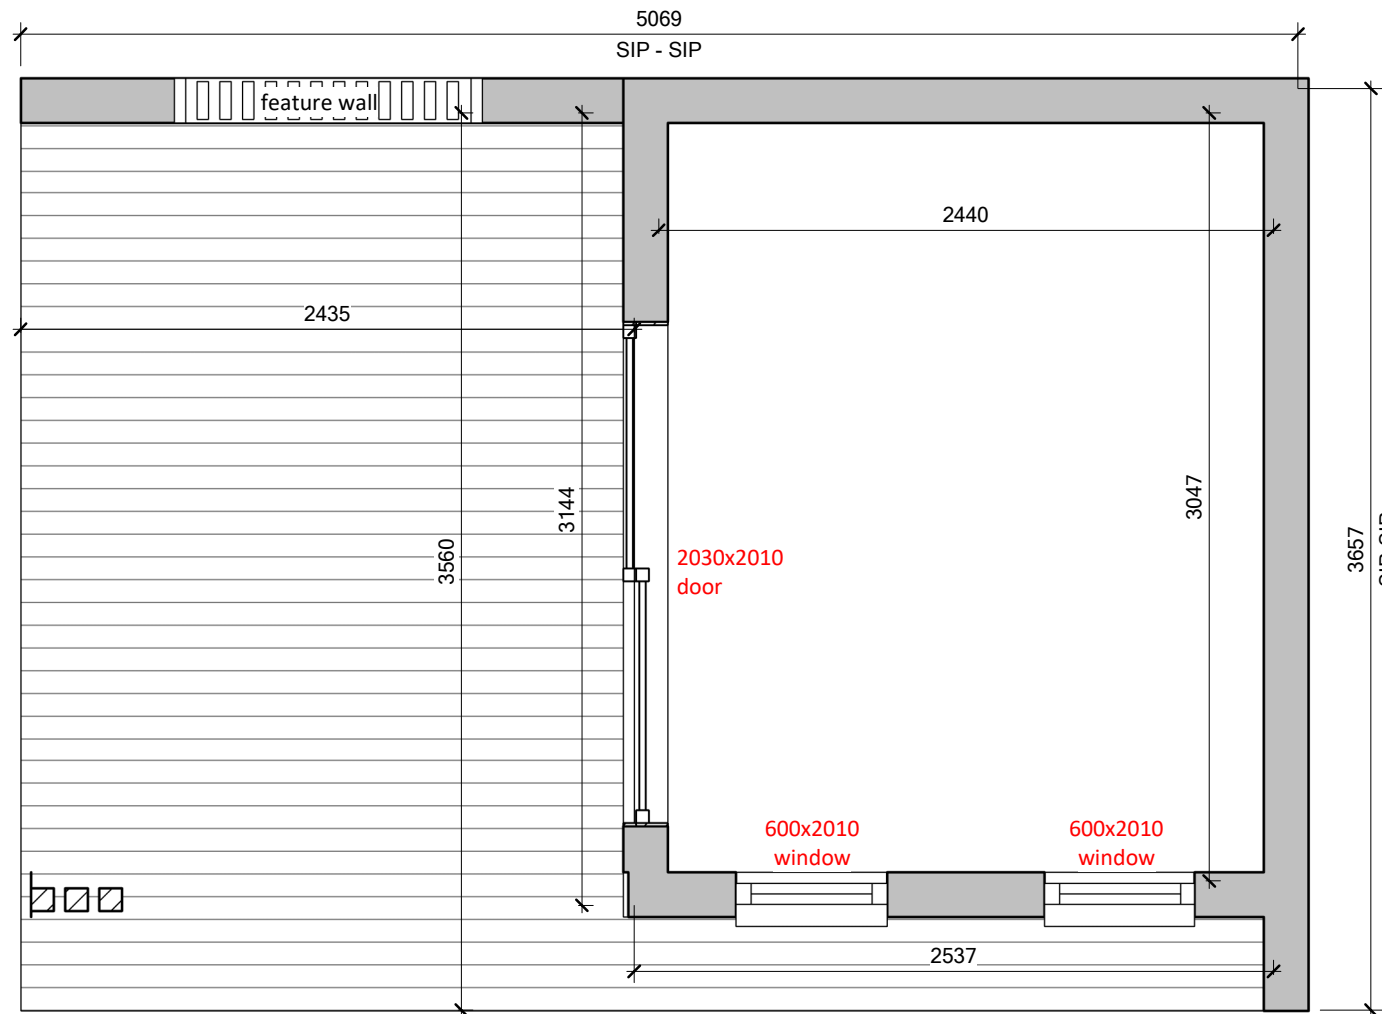

1 Floorplan
1 : 30

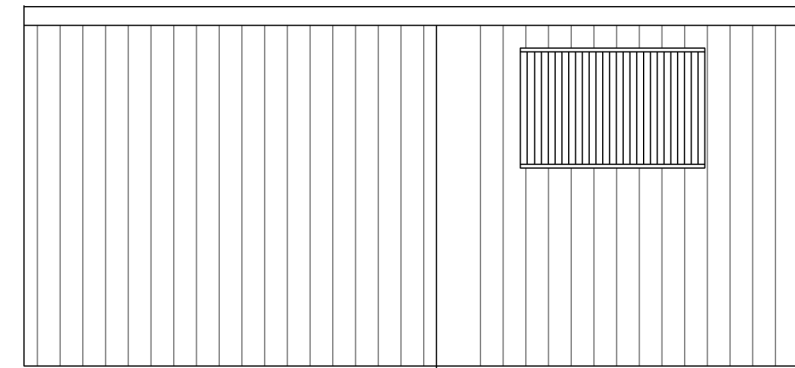

4 Back Elevation
1 : 50


Rev	Description

Client


Drawing Title
OS-GR-S17

Sheet Title
Plan & Elevation


DRAFT/FOR APPROVAL/ISSUED			
DRAWN	--	Drawing No:	Rev:
DATE		--	
SHEET No	00		

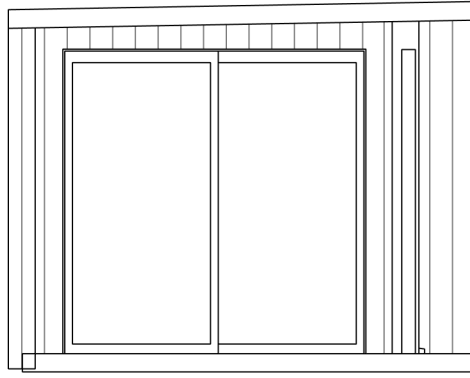


3 Left Elevation
1 : 50

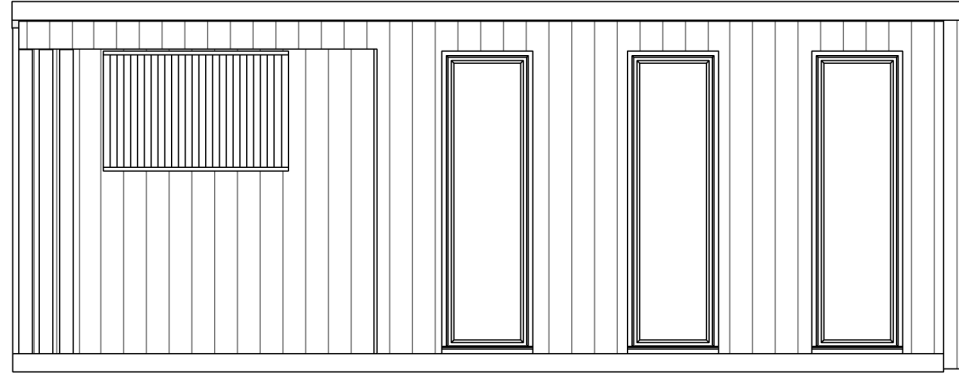


2 Front Elevation
1 : 50

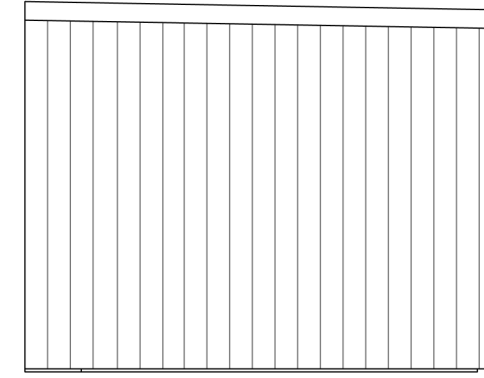

5 Right Elevation
1 : 50

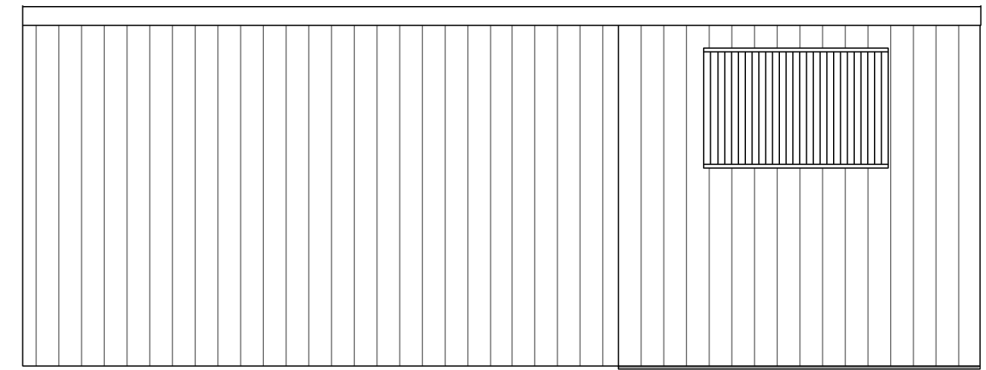

4 Back Elevation
1 : 50

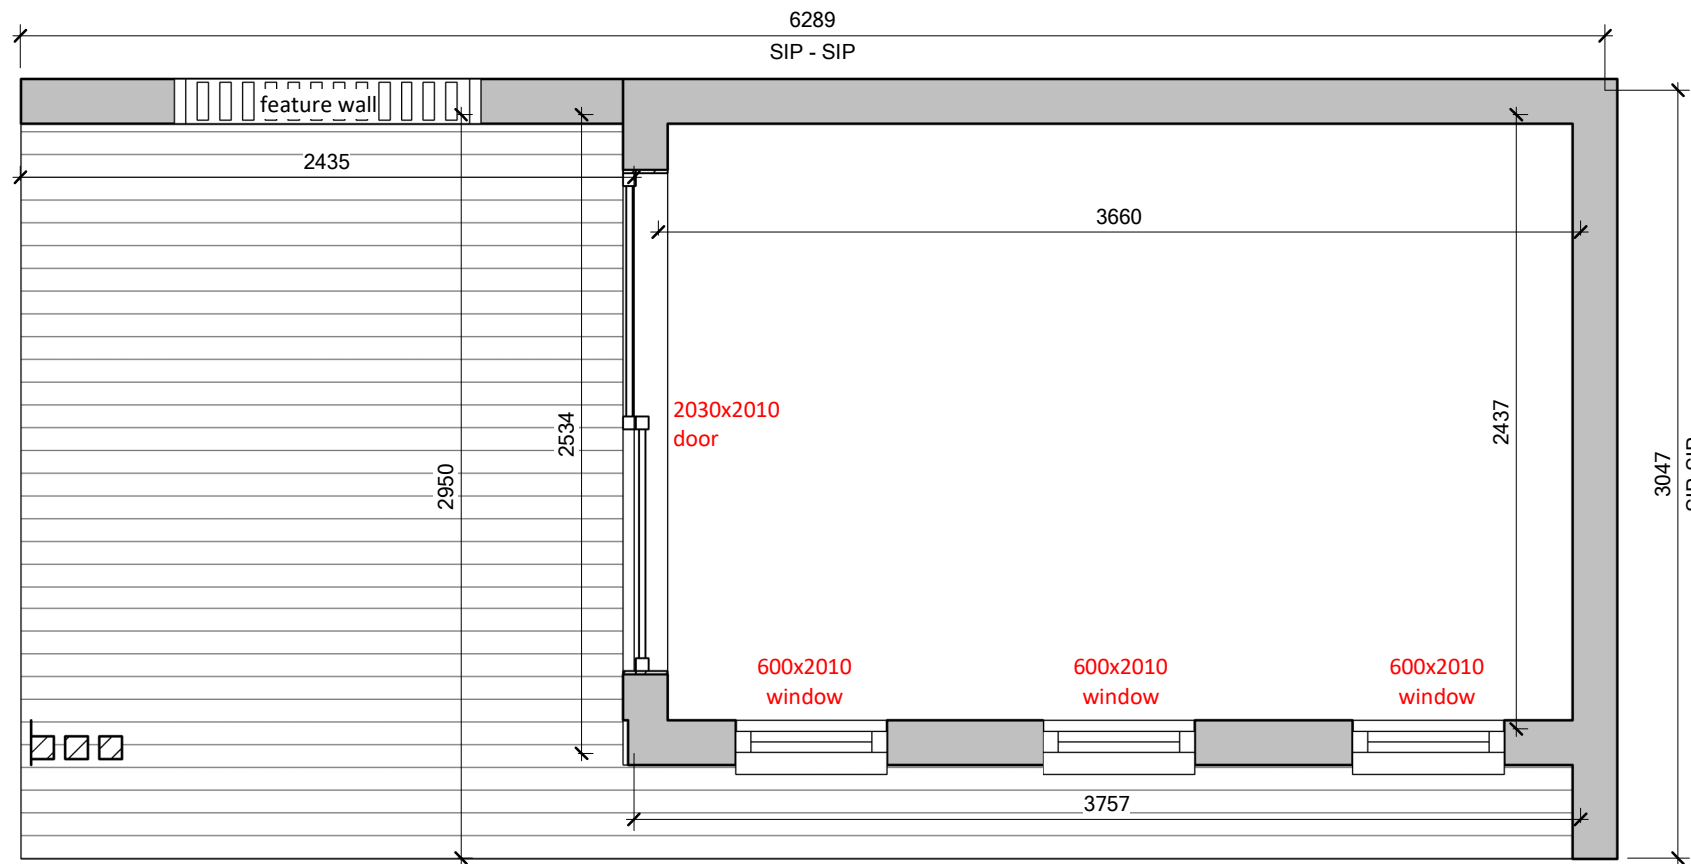

1 Floorplan
1 : 30


Rev	Description

Client


Drawing Title
OS-GR-S18.S

Sheet Title
Plan & Elevation


DRAFT/FOR APPROVAL/ISSUED			
DRAWN	--	Drawing No:	Rev:
DATE			
SHEET No	00		

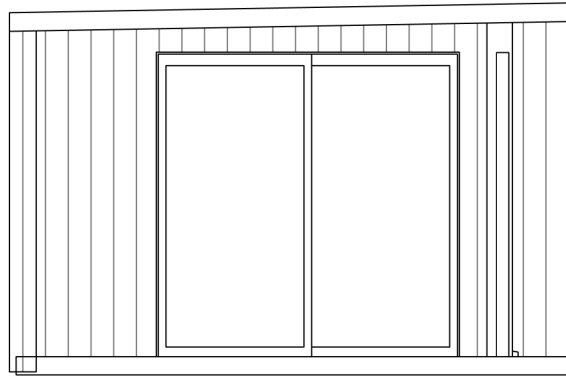


3 Left Elevation
1 : 50

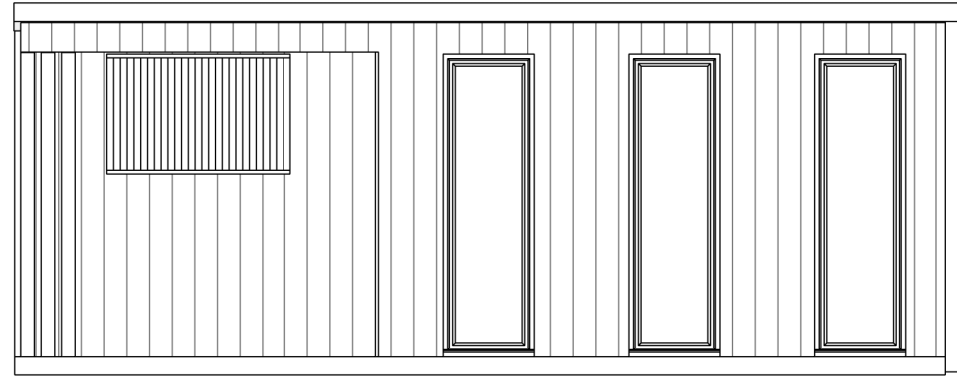


2 Front Elevation
1 : 50

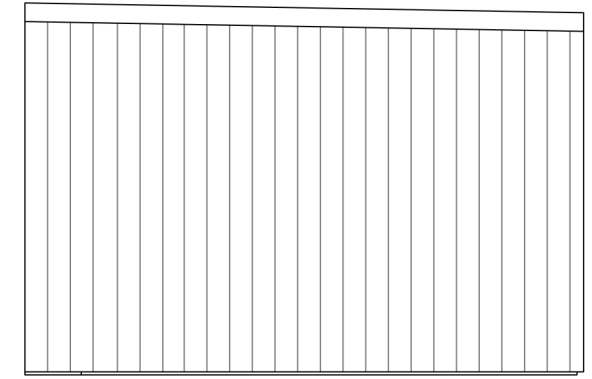

5 Right Elevation
1 : 50

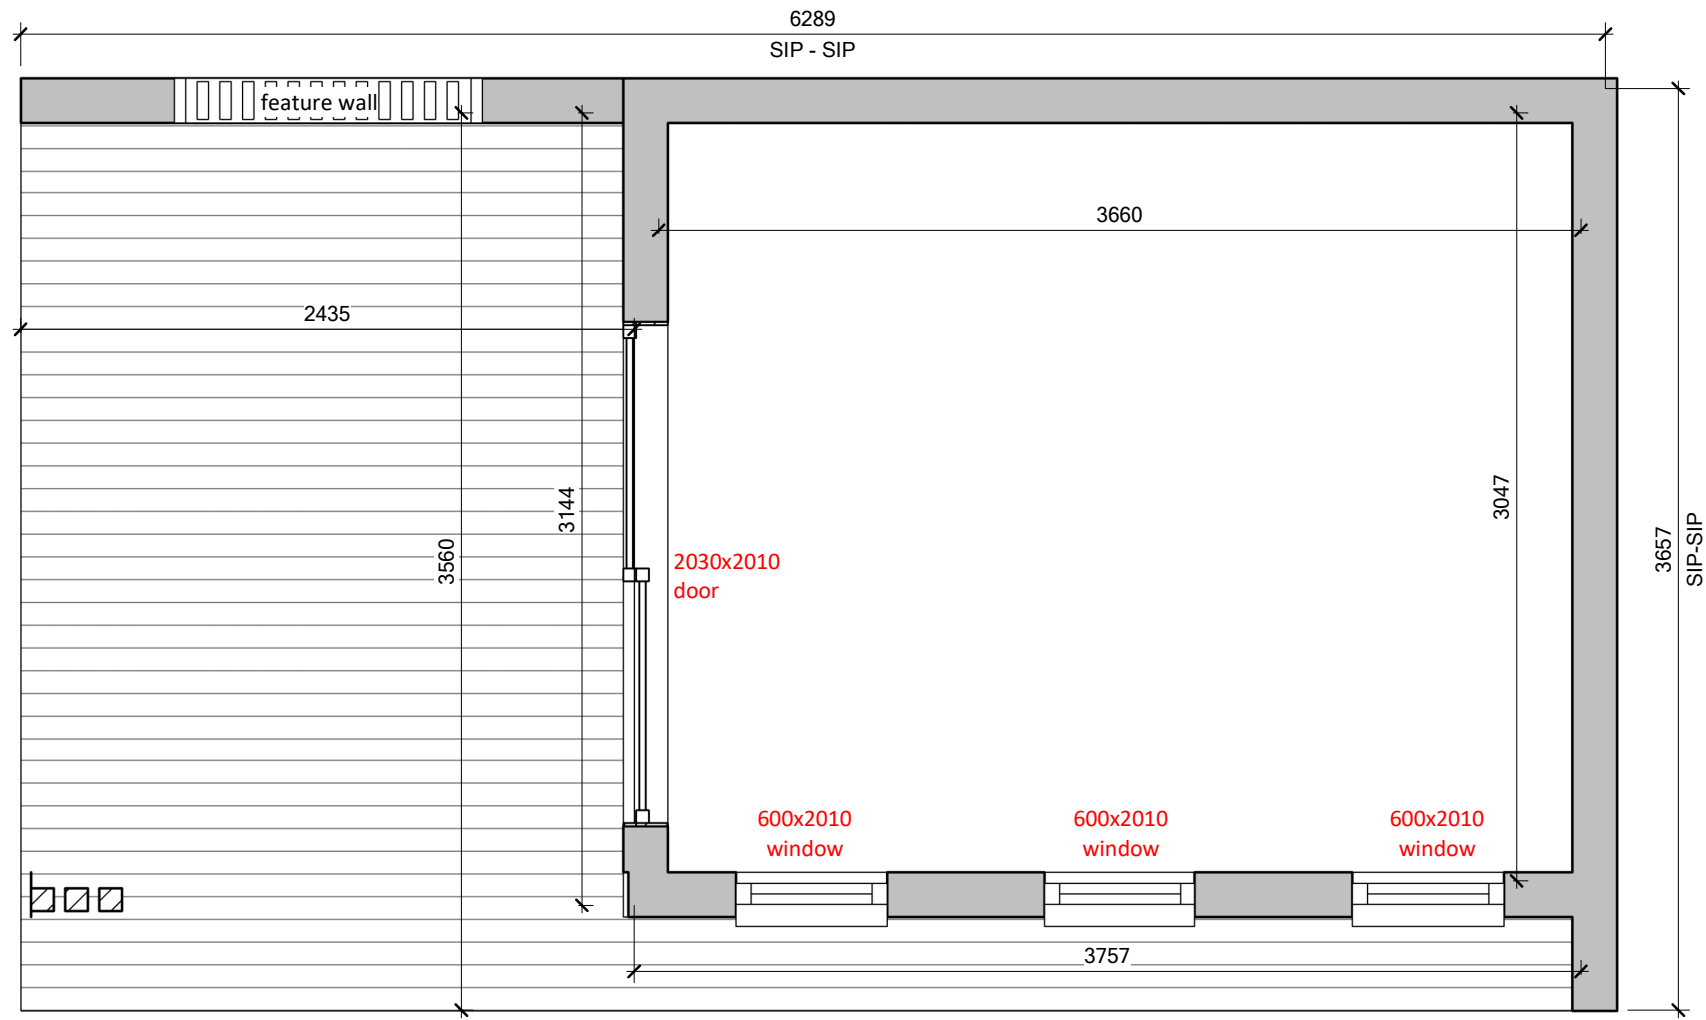


1 Floorplan
1 : 30

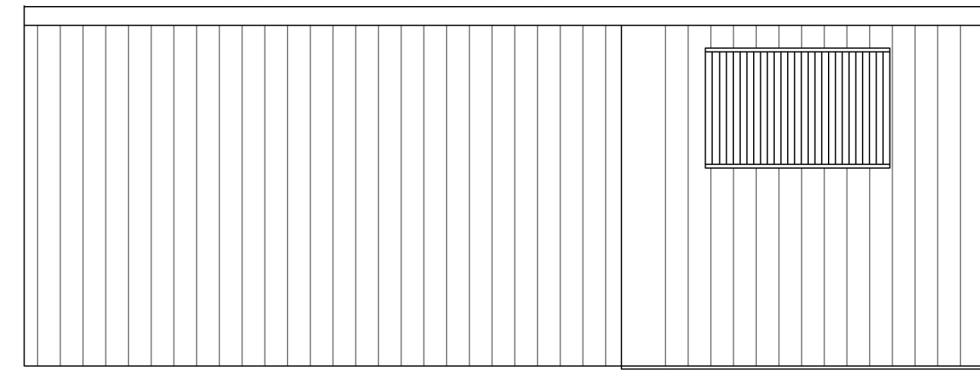


4 Back Elevation
1 : 50

Rev	Description		
Client			


Drawing Title			
OS-GR-S18			
Sheet Title			
Plan & Elevation			
DRAFT/FOR APPROVAL/ISSUED			
DRAWN	--		
DATE		Drawing No:	Rev:
SHEET No	00	--	

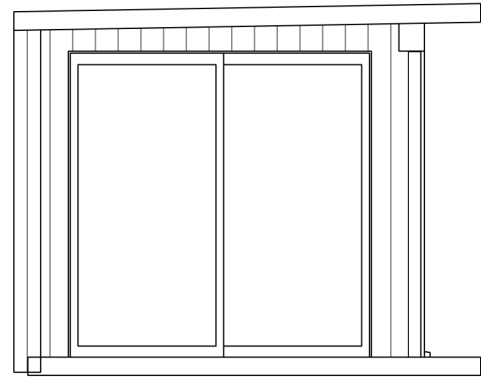


3 Left Elevation
1 : 50

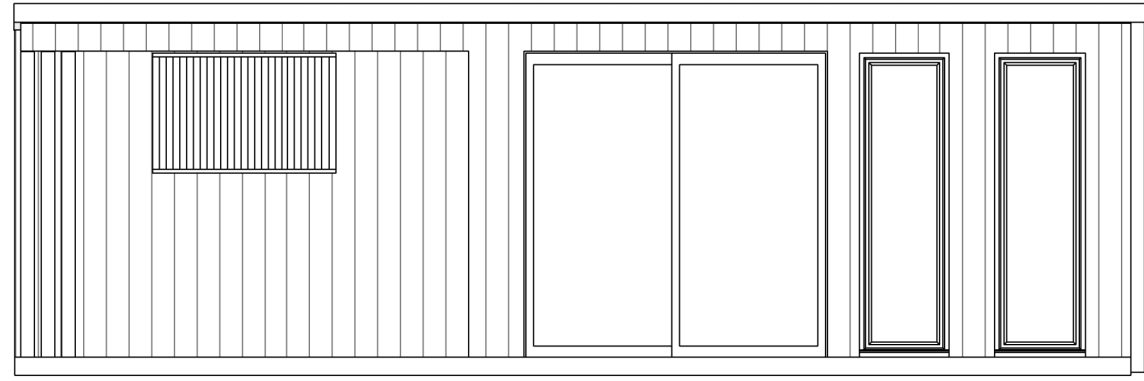


2 Front Elevation
1 : 50

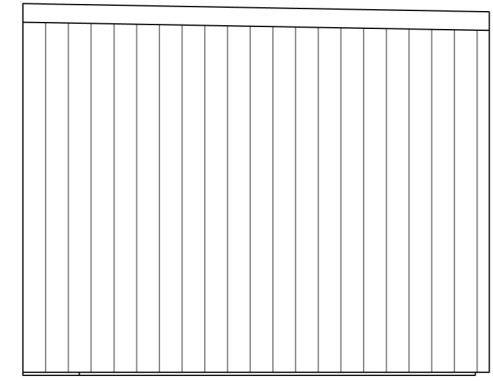

5 Right Elevation
1 : 50

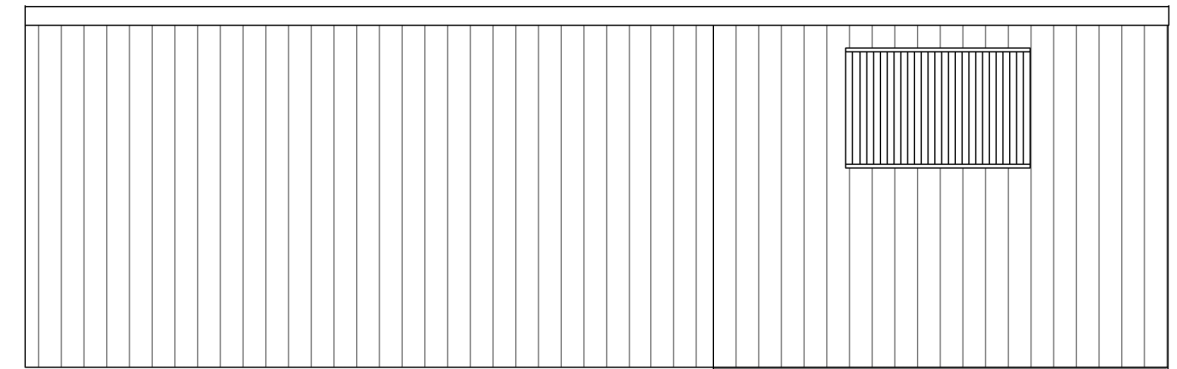

4 Back Elevation
1 : 50

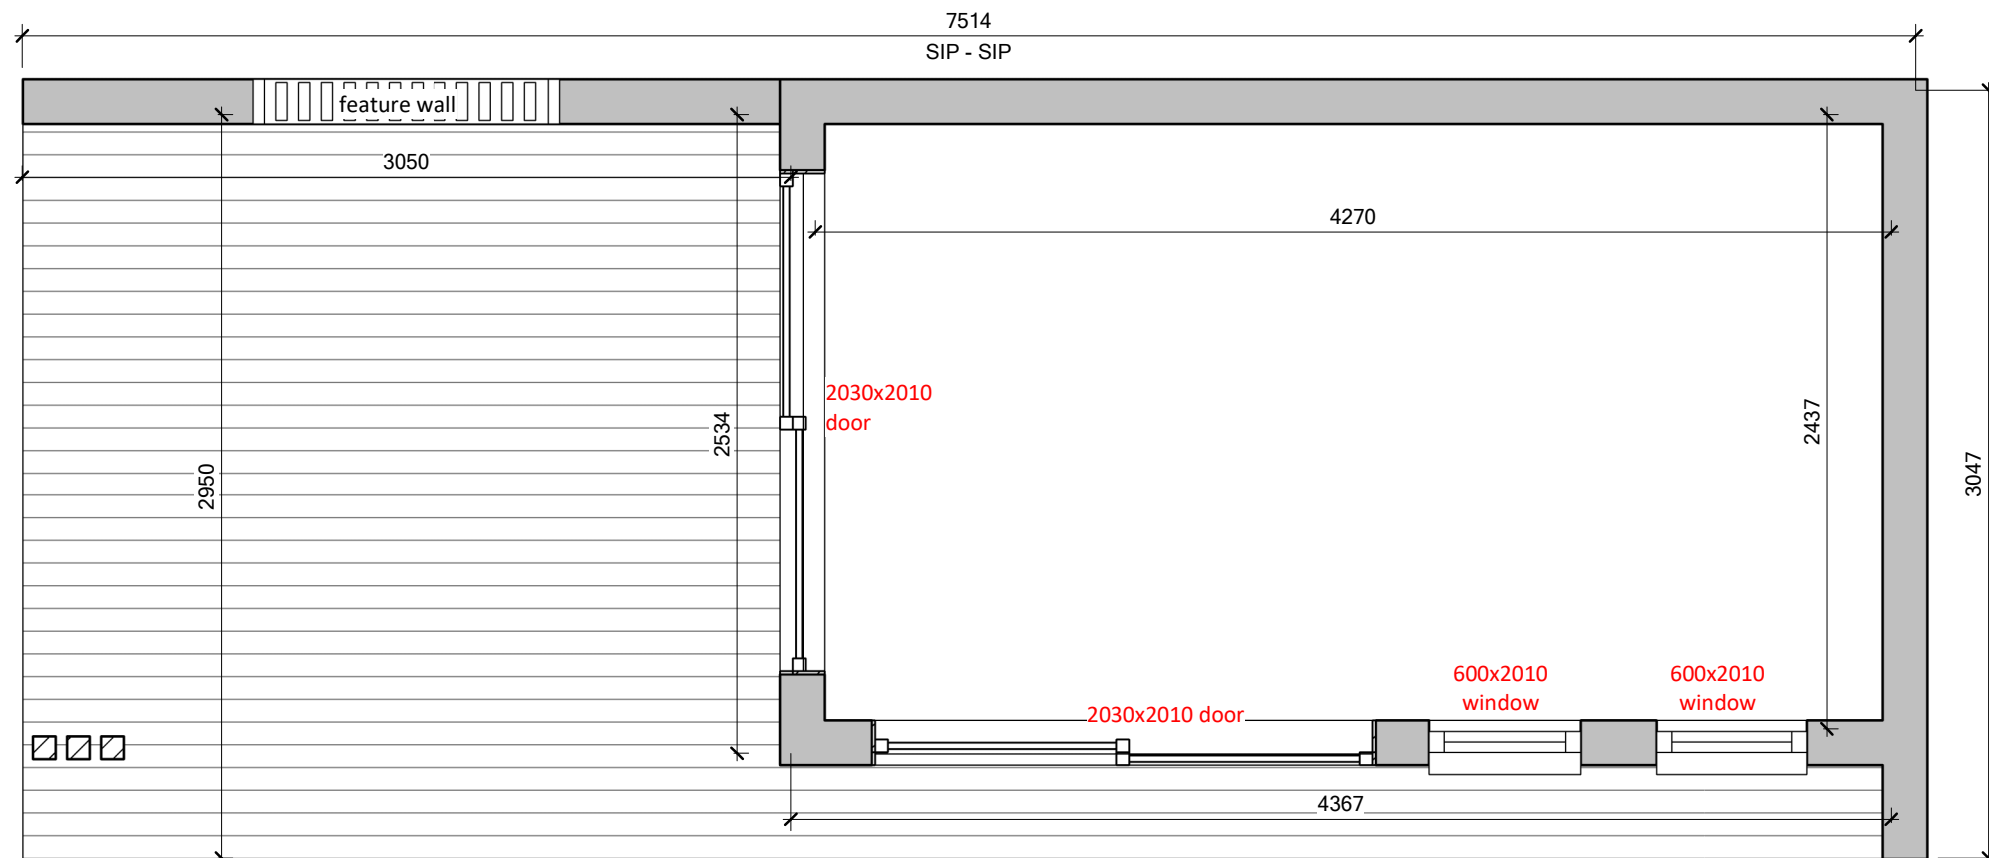

1 Floorplan
1 : 30

Rev	Description


Client

Drawing Title
OS-GR-S19.S


Sheet Title
Plan & Elevation

DRAFT/FOR APPROVAL/ISSUED


DRAWN	--	Drawing No:	Rev:
DATE		--	
SHEET No	00		

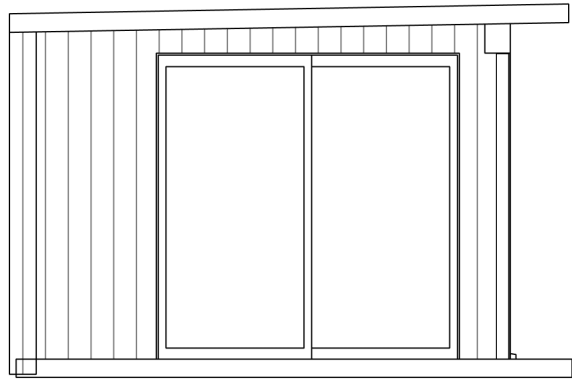


3 Left Elevation
1 : 50

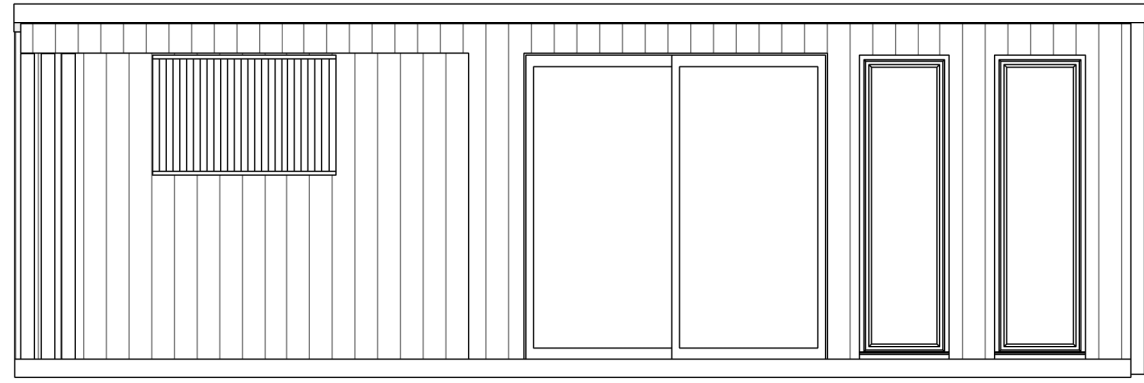


2 Front Elevation
1 : 50

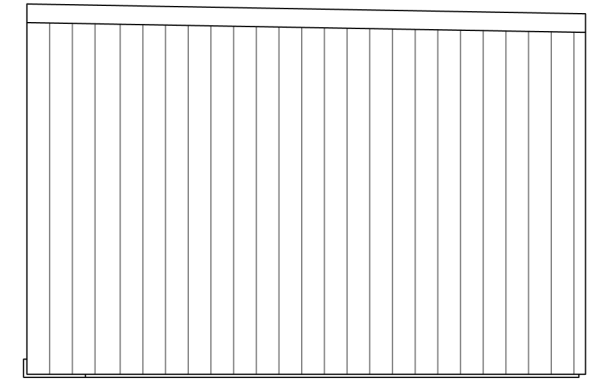

5 Right Elevation
1 : 50

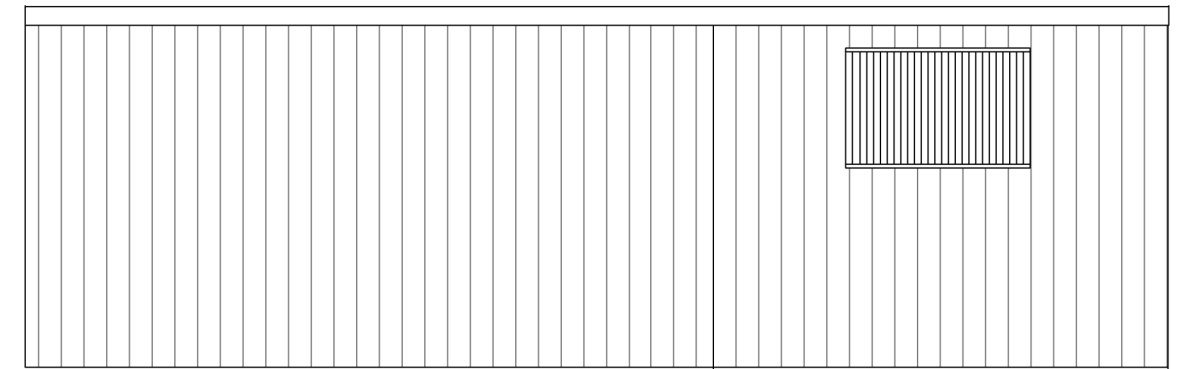

4 Back Elevation
1 : 50

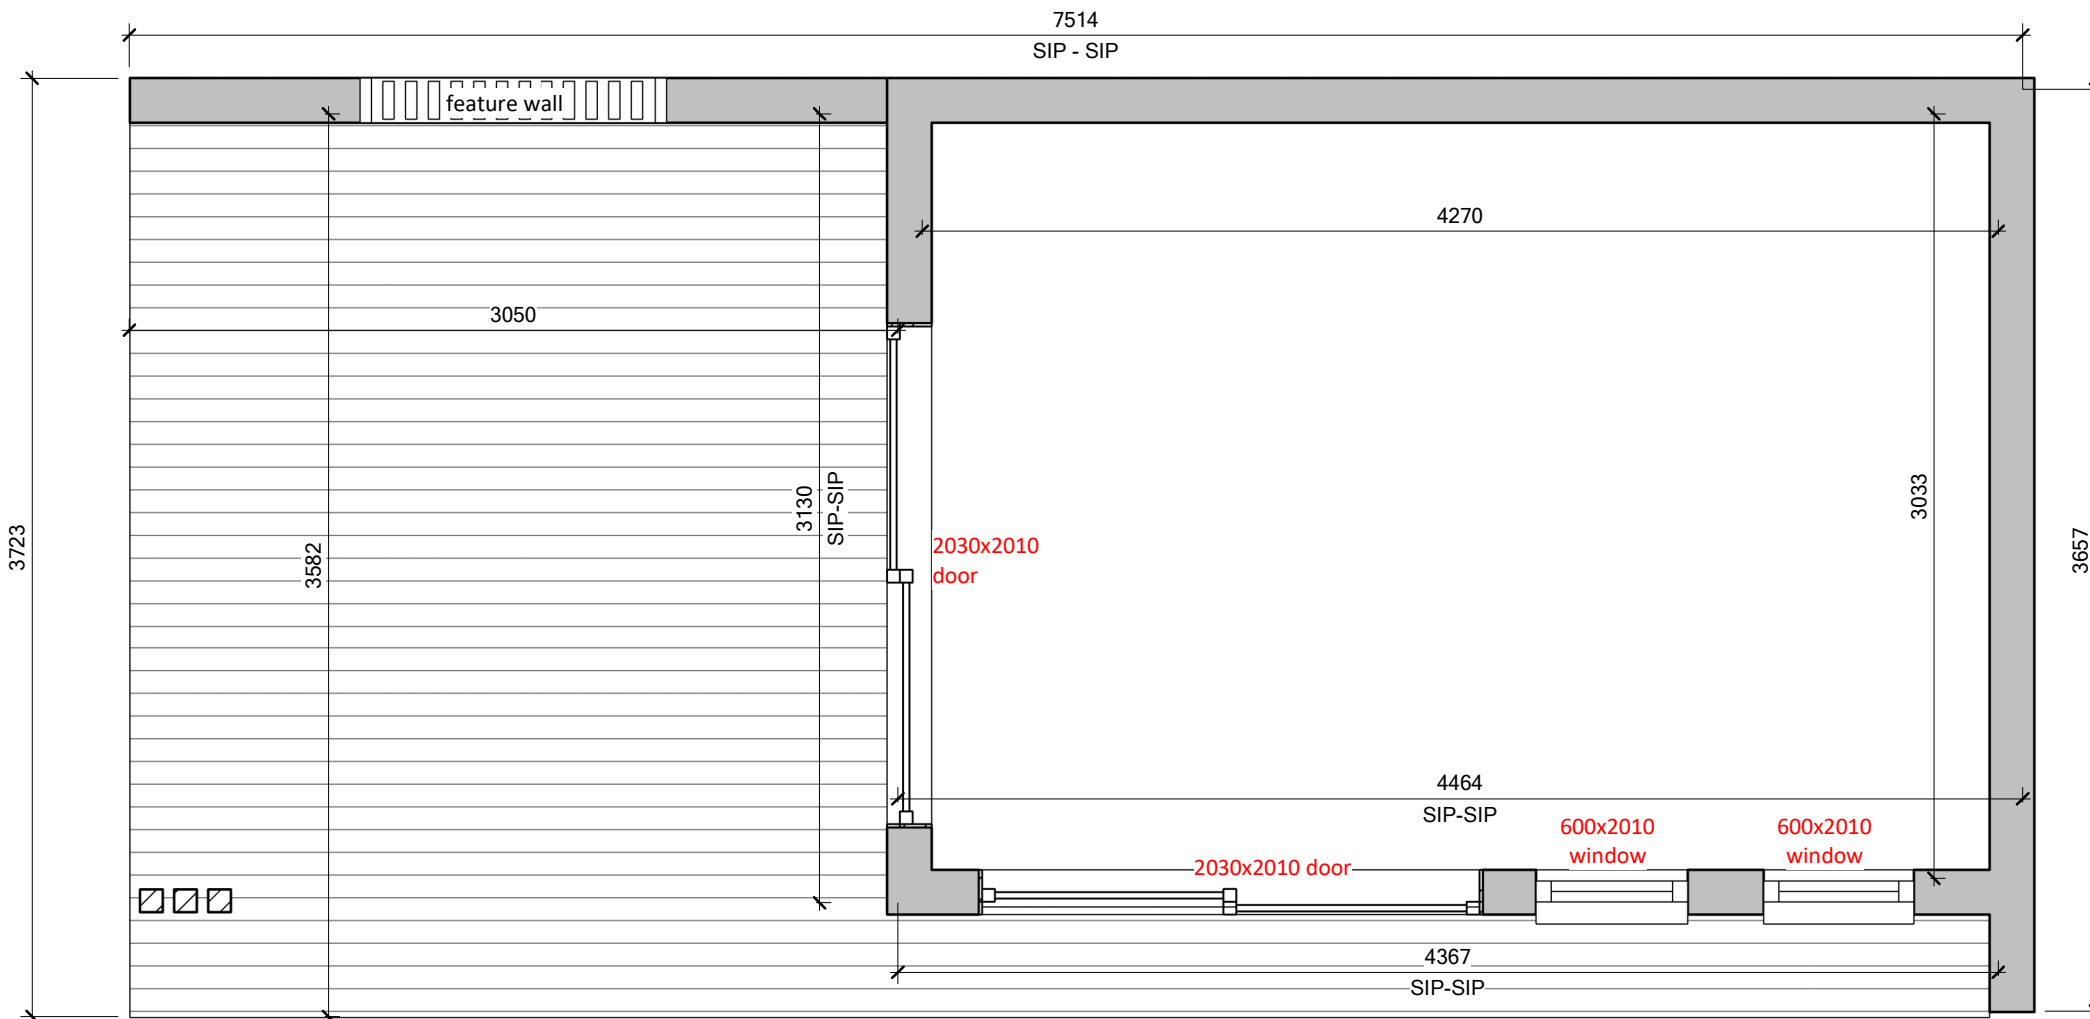

1 Floorplan
1 : 30

Rev	Description

Client

Drawing Title
OS-GR-S19

Sheet Title
Plan & Elevation

DRAFT/FOR APPROVAL/ISSUED

DRAWN	--	Drawing No:	Rev:
DATE		--	
SHEET No	00		