




2 Rear Elevation
1 : 40

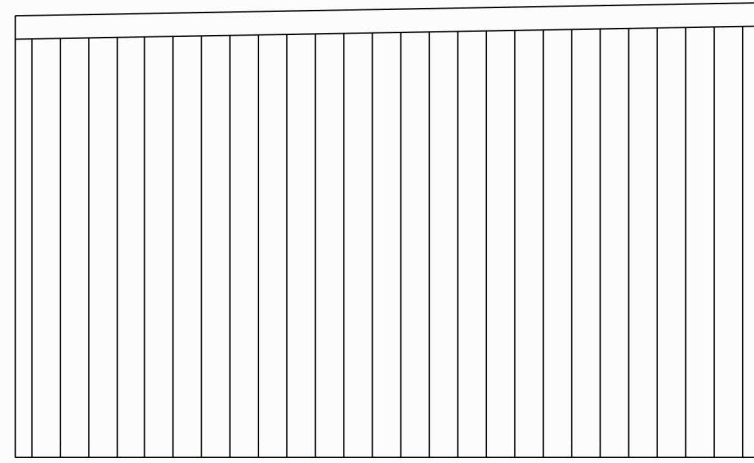


4 Side 1 Elevation
1 : 40

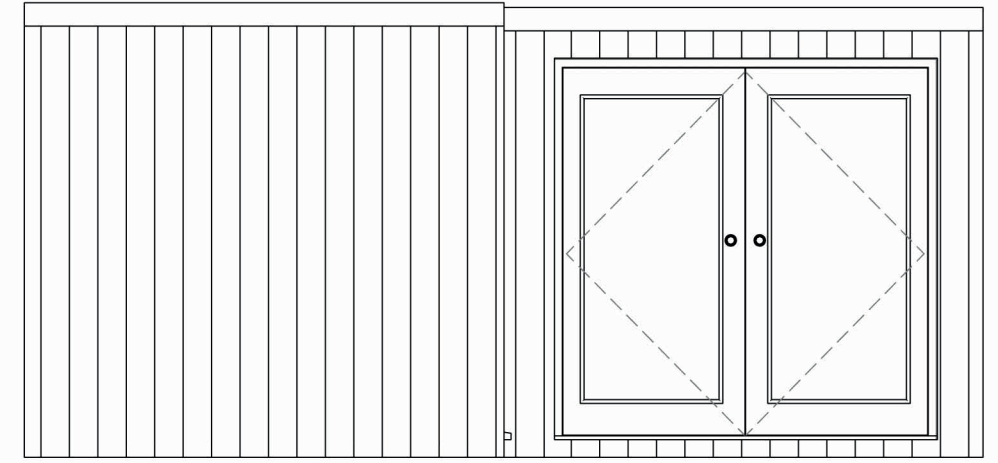


3 Front Elevation
1 : 40

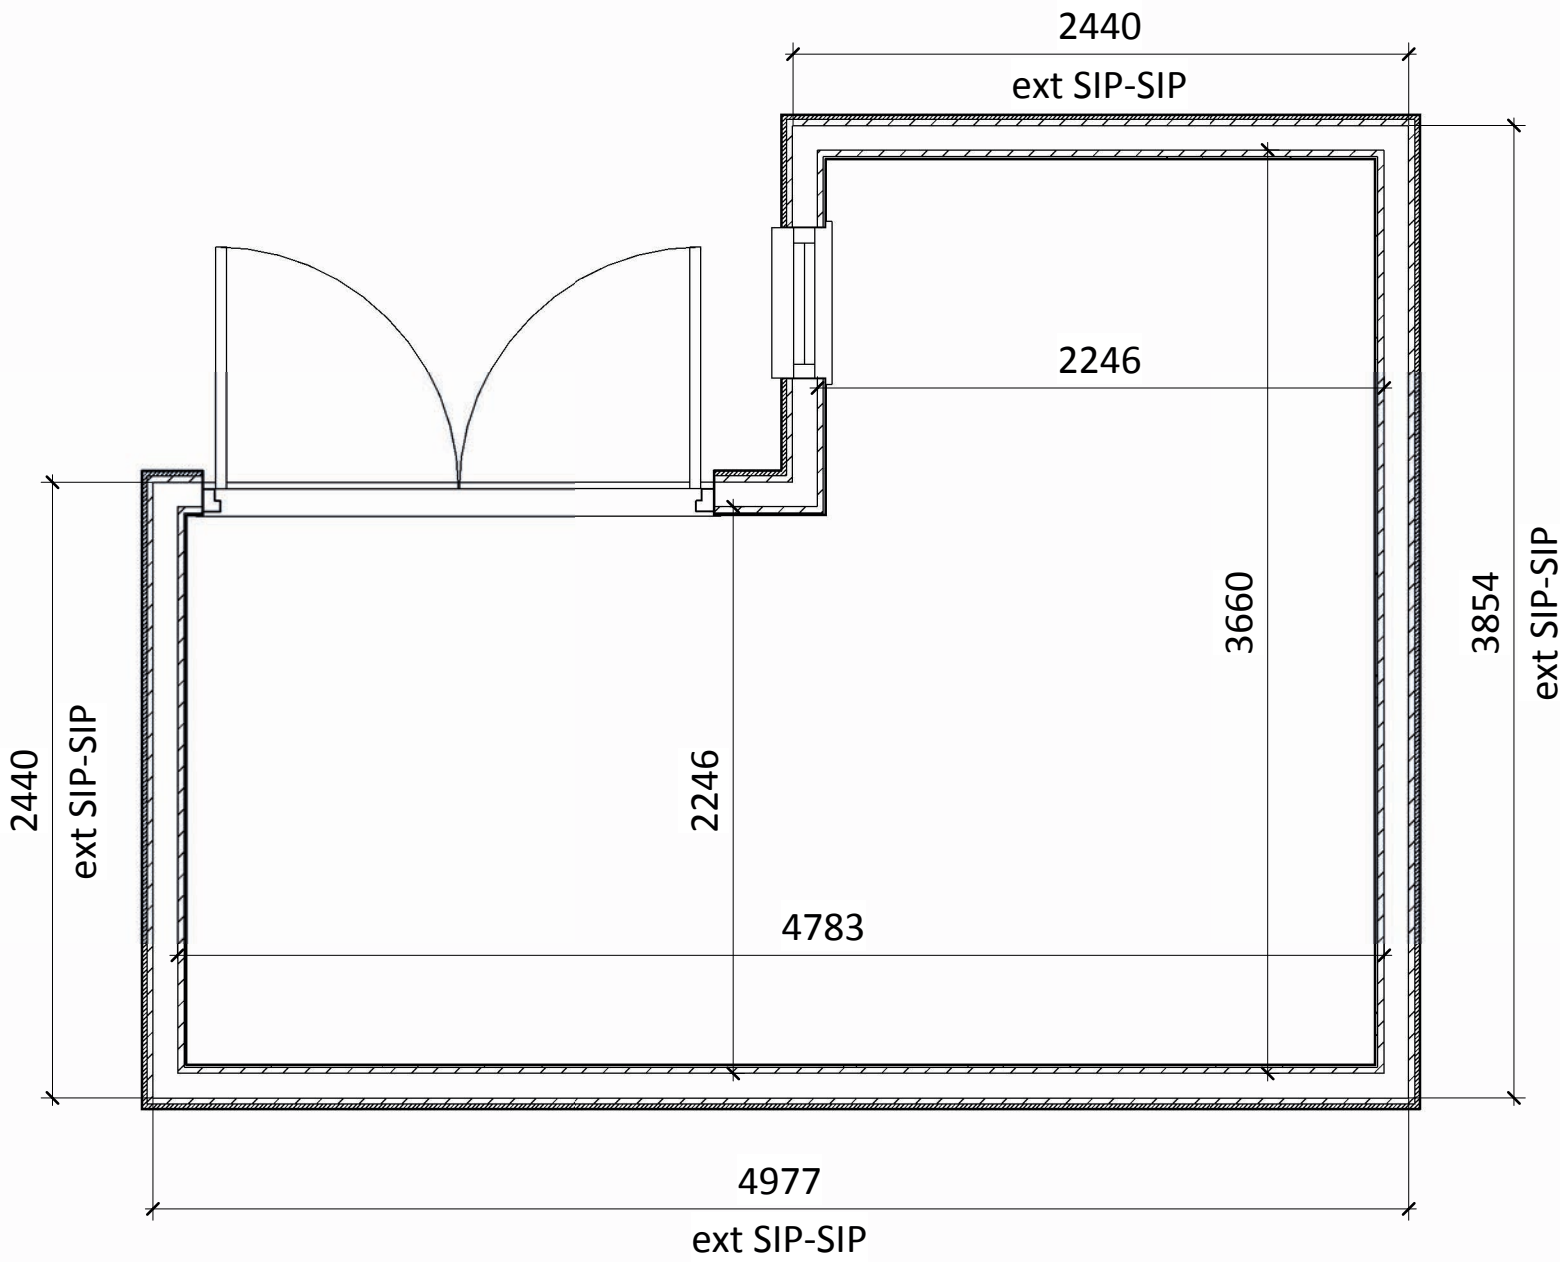

1 01 General Floor Plan
1 : 30

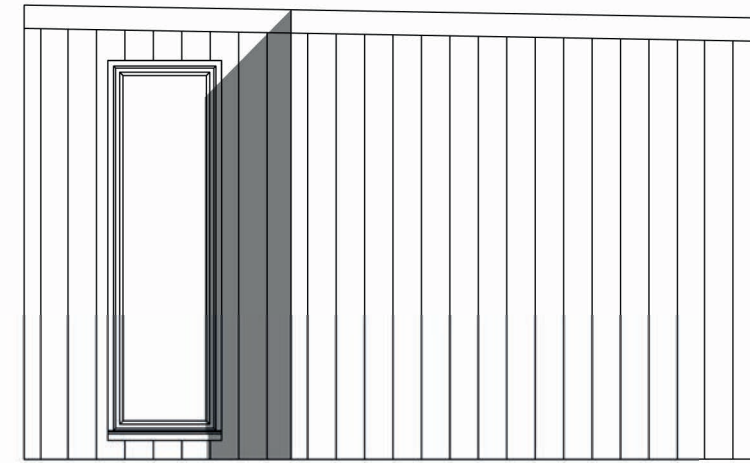

5 Side 2 Elevation
1 : 40

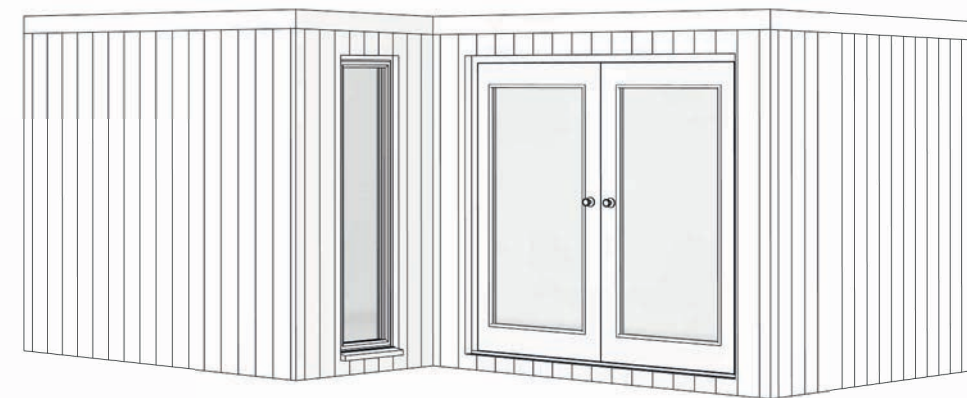

NOTES

Rev	Description

Client

Drawing Title

Sheet Title

DRAFT/FOR APPROVAL/ISSUED

DRAWN		Drawing No:	Rev:
DATE			
SHEET No			

